


BOM	
Item	Description
1	1.375" OD Peak
2	1.375" OD Arc
3	1.625" OD Post
4	2"x2" Metal Frame
5	36"x80" Man Door
6	1"x2" Roll-Up Board
7	1.375" OD Purlin
8	1.375" OD Swedge Post

UNLESS OTHERWISE SPECIFIED, DIMENSIONS ARE IN INCHES .XX = ±.0- .XXX = ±.00- .XXXX = ±.000-		NAME	DATE	Roberts Ranch Hoophouses	
SURFACE FINISH		DRAWN	RICA JANE ABING	08/29/2024	TITLE 12' Wide Gothic Hightunnel End View
DO NOT SCALE DRAWING		CHECKED	Kevin Roberts		
BREAK ALL SHARP EDGES AND REMOVE BURRS		APPROVED			
THIRD ANGLE PROJECTION		MATERIAL	FINISH		SIZE A DWG NO. G12-1 REV. C
		Galvanized Steel		SCALE 1:25	WEIGHT SHEET 1 of 5

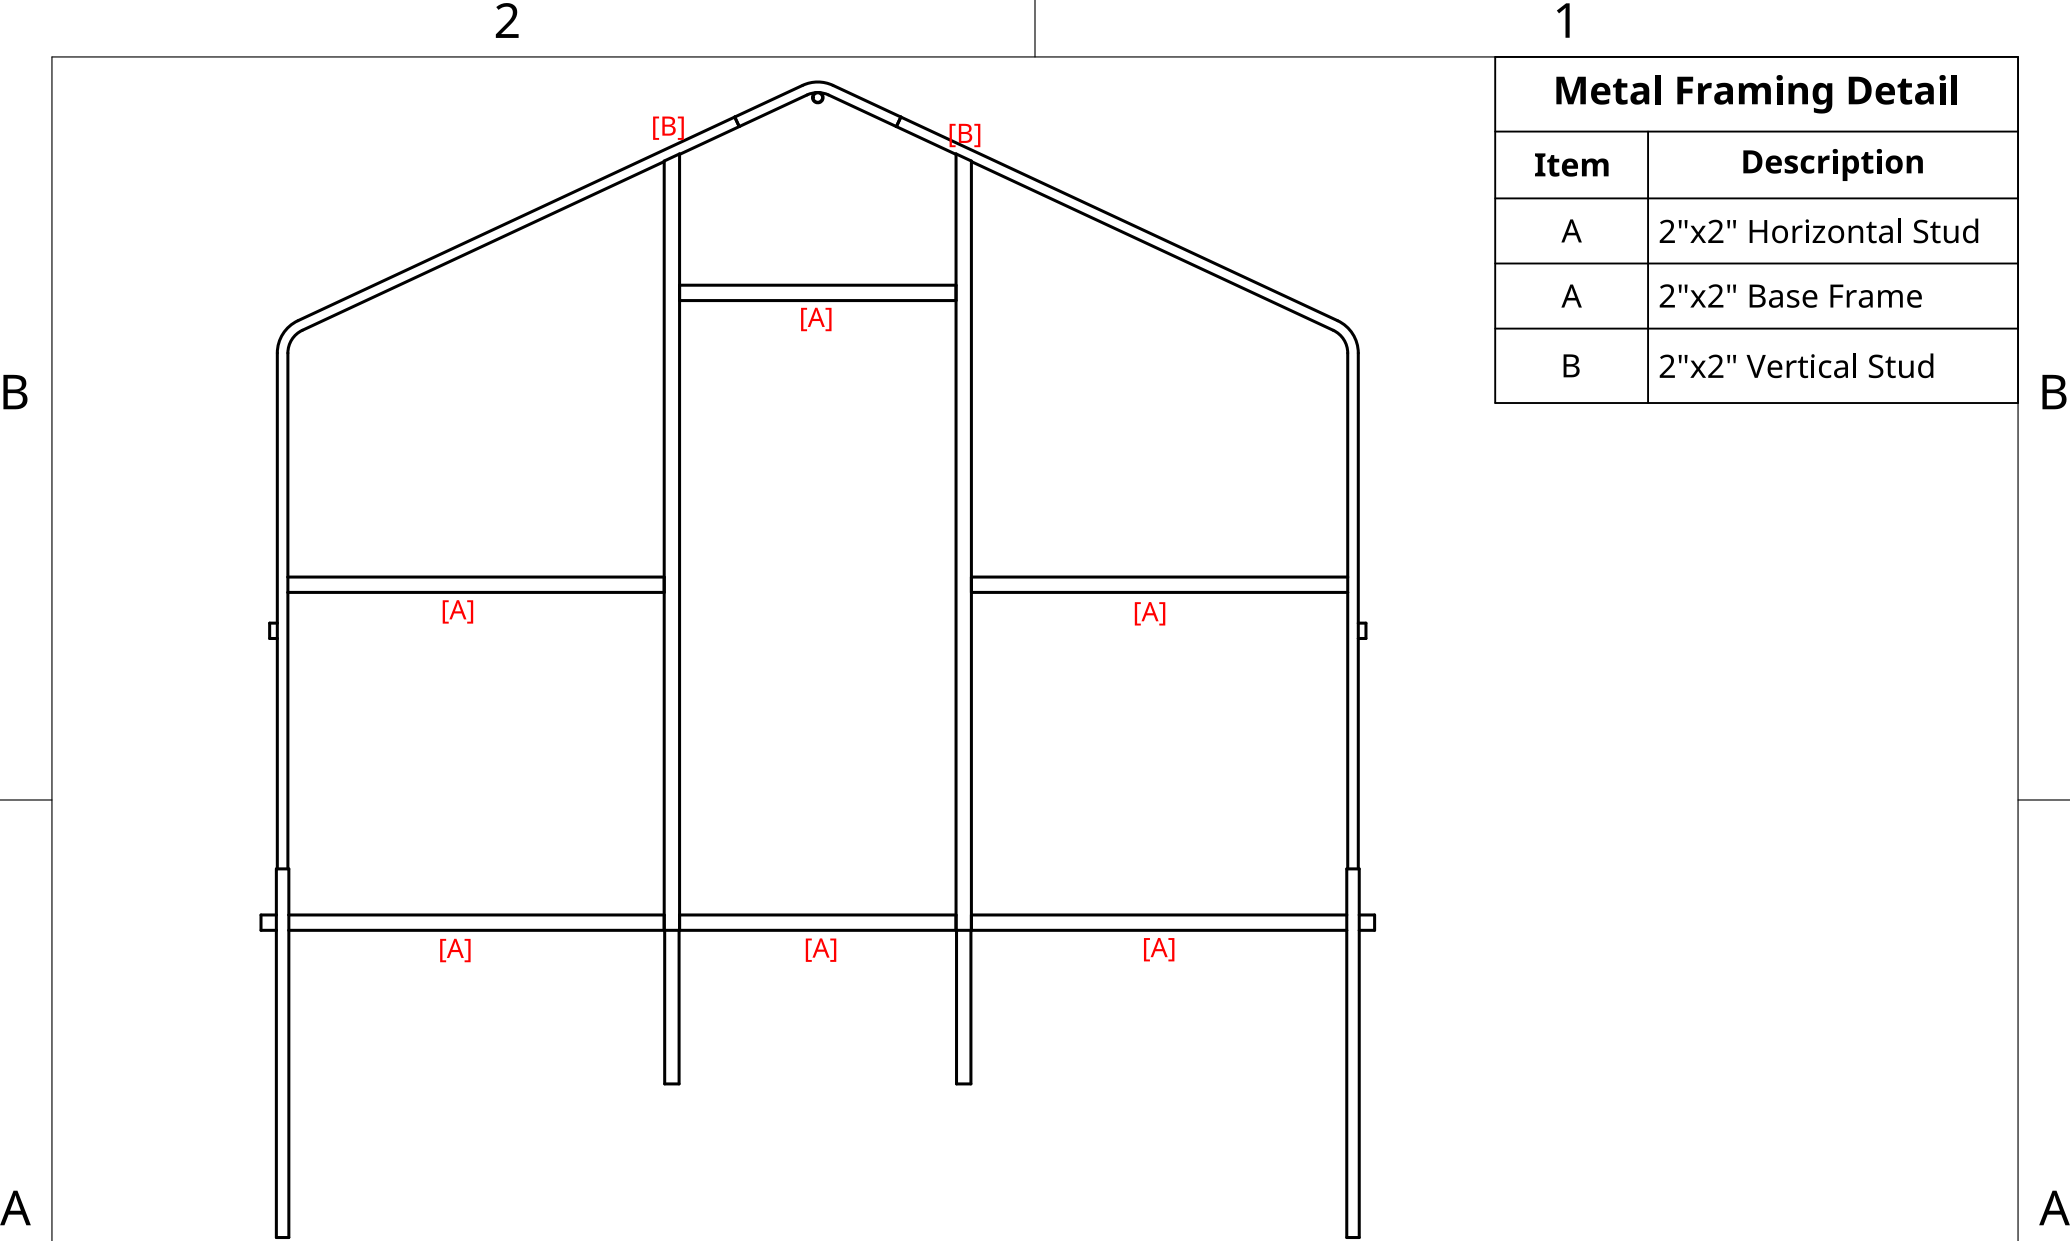

Metal Framing Detail	
Item	Description
A	2"x2" Horizontal Stud
A	2"x2" Base Frame
B	2"x2" Vertical Stud

UNLESS OTHERWISE SPECIFIED, DIMENSIONS ARE IN INCHES .XX = ±.0- .XXX = ±.00- .XXXX = ±.000- SURFACE FINISH		NAME	DATE	Roberts Ranch Hoophouses	
DO NOT SCALE DRAWING	DRAWN	RICA JANE ABING	08/29/2024	TITLE 12' Wide Gothic Hightunnel End View	
BREAK ALL SHARP EDGES AND REMOVE BURRS	CHECKED	Kevin Roberts			
THIRD ANGLE PROJECTION	APPROVED				
	MATERIAL	FINISH		SIZE	DWG NO.
	Galvanized Steel			A	G12-2
				SCALE	WEIGHT
				1:25	
				SHEET	REV.
				2 of 5	C

2

1

B


B

A


A

2

1

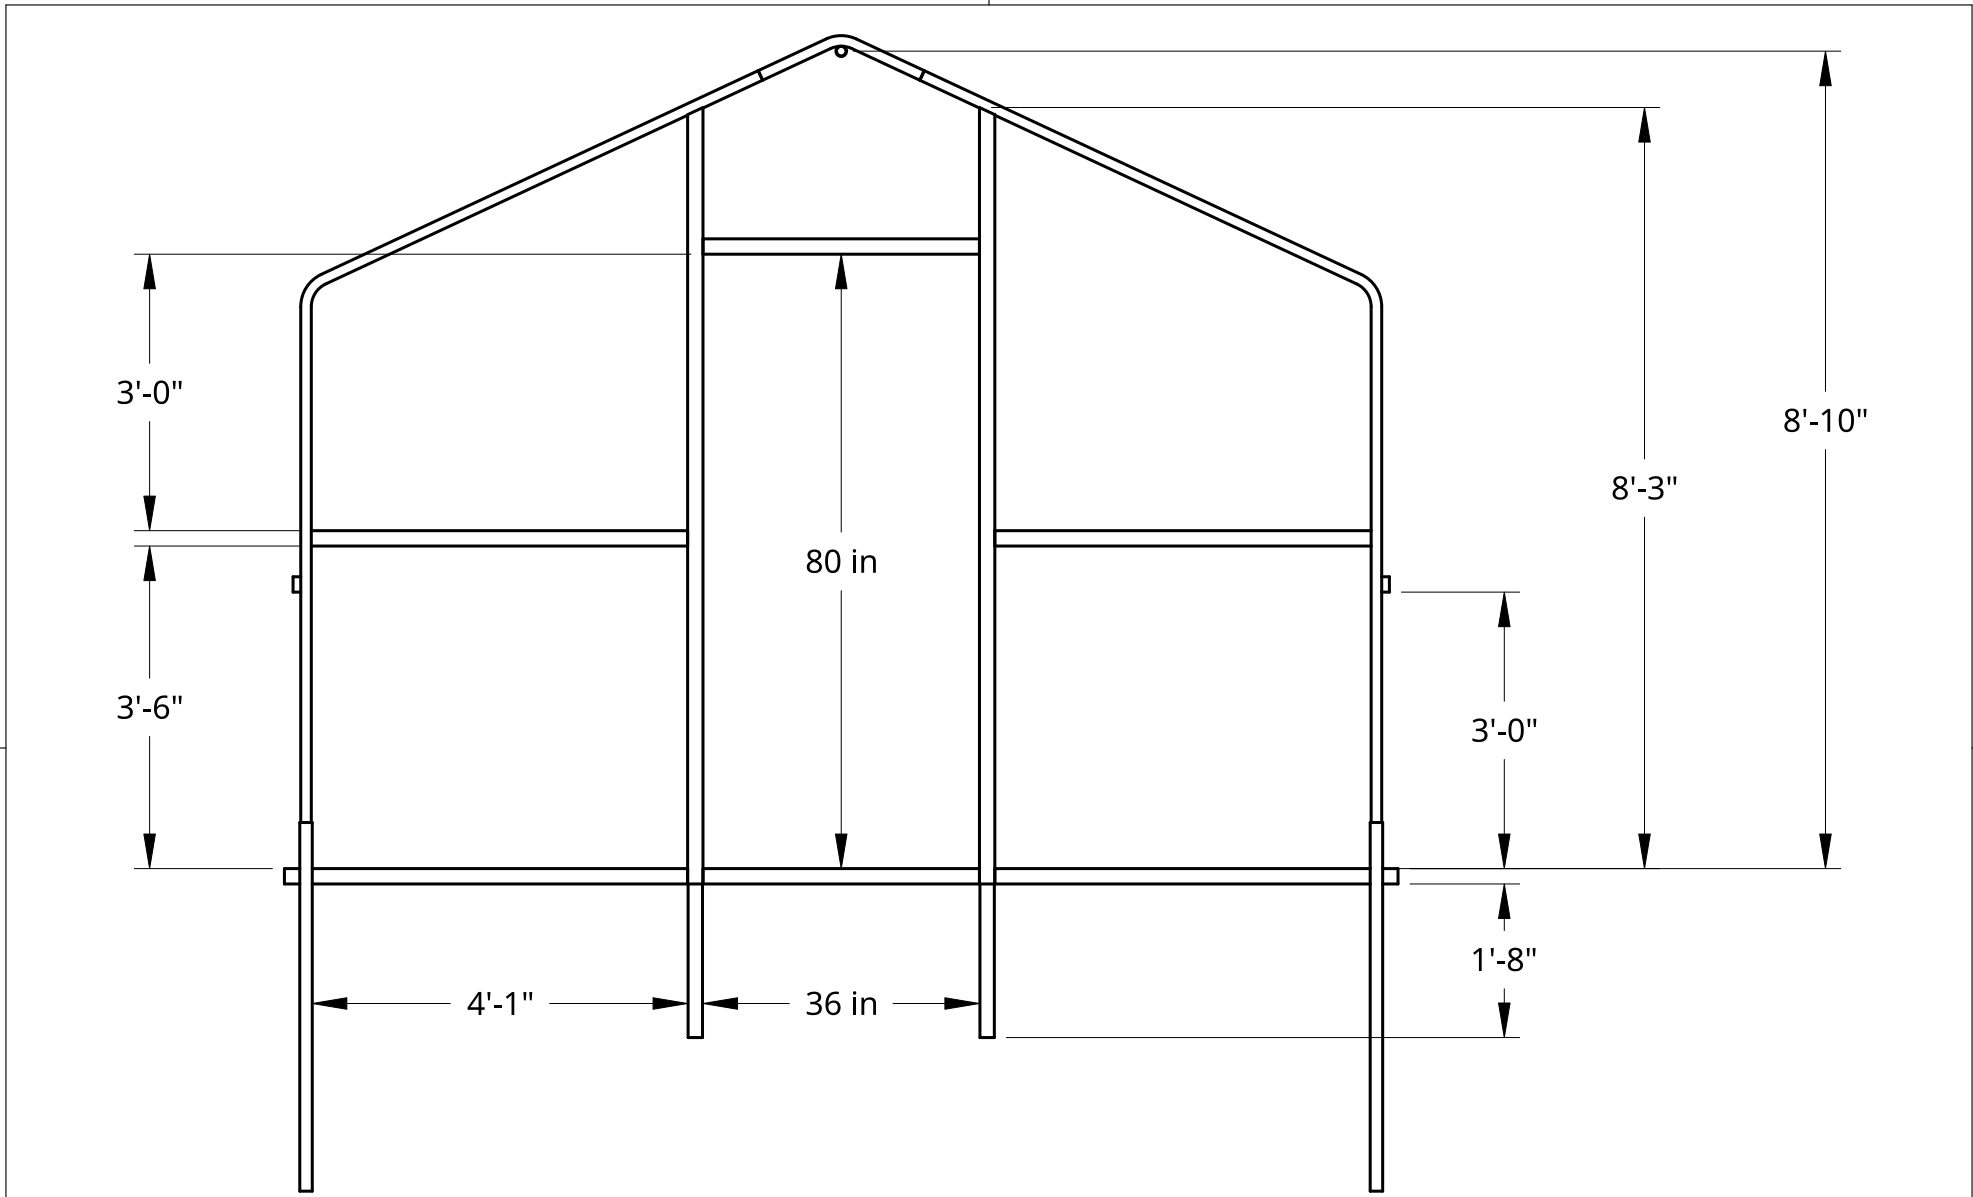

UNLESS OTHERWISE SPECIFIED, DIMENSIONS ARE IN INCHES .XX = ±.0- .XXX = ±.00- .XXXX = ±.000- SURFACE FINISH		NAME	DATE	Roberts Ranch Hoophouses	
DO NOT SCALE DRAWING	DRAWN	RICA JANE ABING	08/29/2024	TITLE	
BREAK ALL SHARP EDGES AND REMOVE BURRS	CHECKED	Kevin Roberts		12' Wide Gothic Hightunnel Dimensional Back View	
THIRD ANGLE PROJECTION	APPROVED			SIZE	REV.
	MATERIAL	Galvanized Steel	FINISH	A	C
				DWG NO.	G12-3
	SCALE	1:25	WEIGHT	SHEET	3 of 5

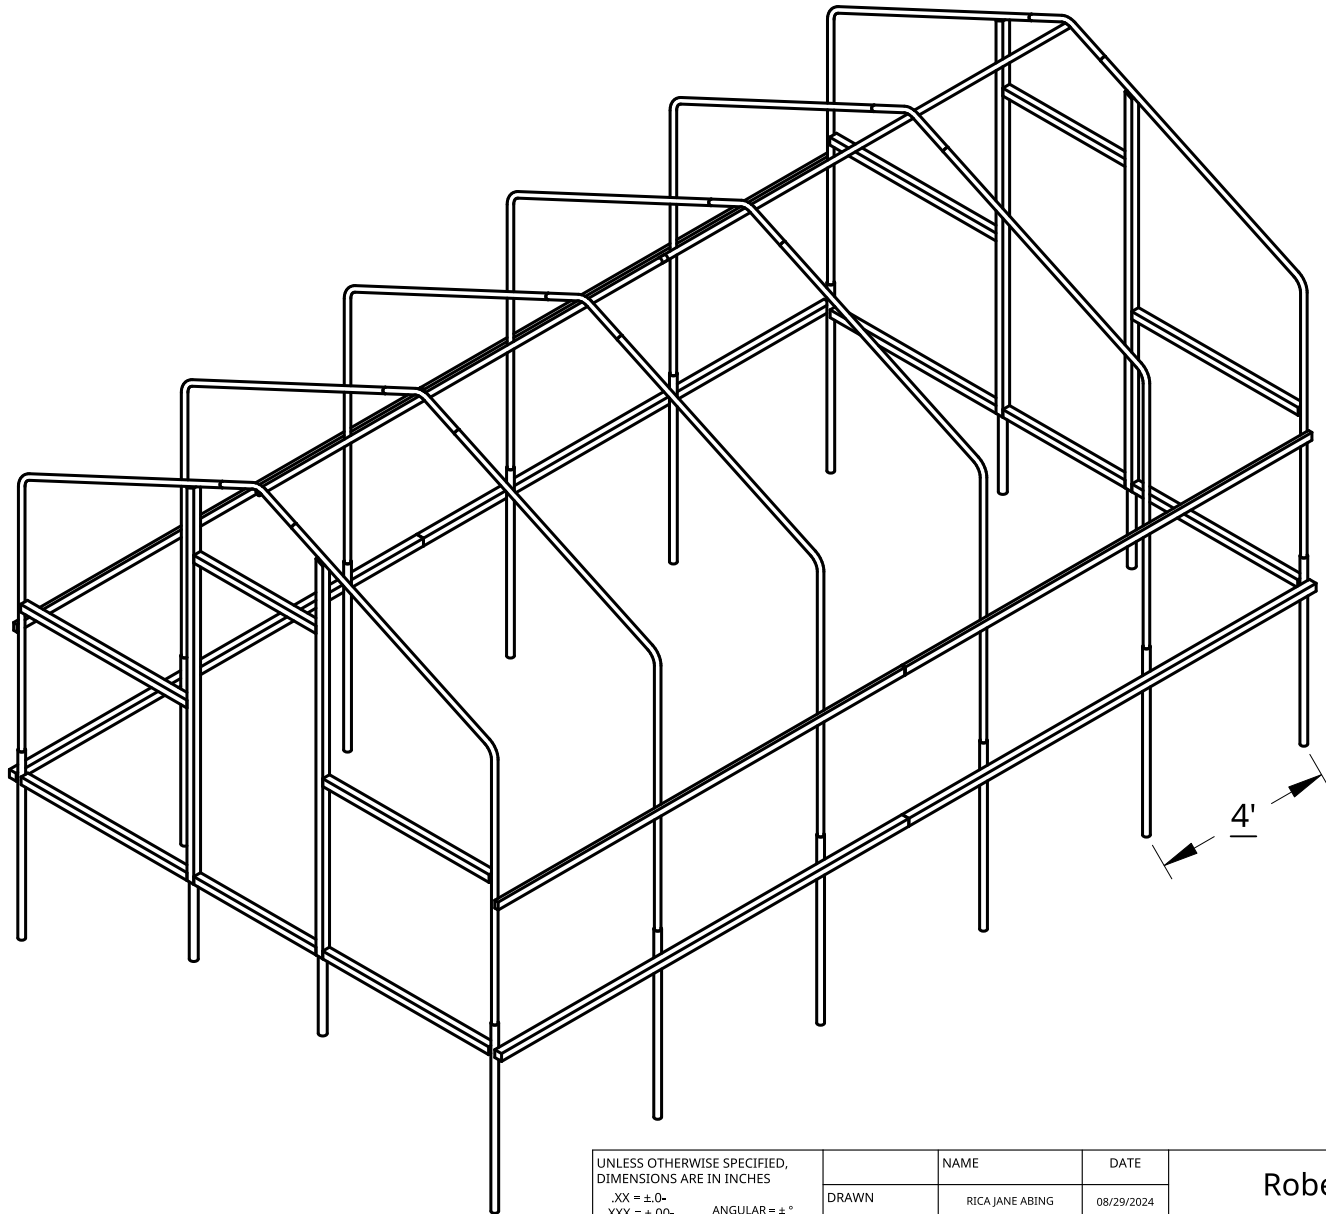

UNLESS OTHERWISE SPECIFIED,
DIMENSIONS ARE IN INCHES

.XX = ±.0-
.XXX = ±.00-
.XXXX = ±.000-


ANGULAR = ± °
FRACTIONAL = ±

SURFACE FINISH 

DO NOT SCALE DRAWING

BREAK ALL SHARP EDGES AND
REMOVE BURRS

THIRD ANGLE PROJECTION

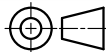

NAME	DATE
RICA JANE ABING	08/29/2024
Kevin Roberts	

MATERIAL

Galvanized Steel

FINISH

Roberts Ranch Hoophouses

TITLE

12' Wide Gothic Hightunnel
Isometric View

SIZE

1:40

DWG NO.

G12-4


WEIGHT

SHEET

4 of 5

REV.

C

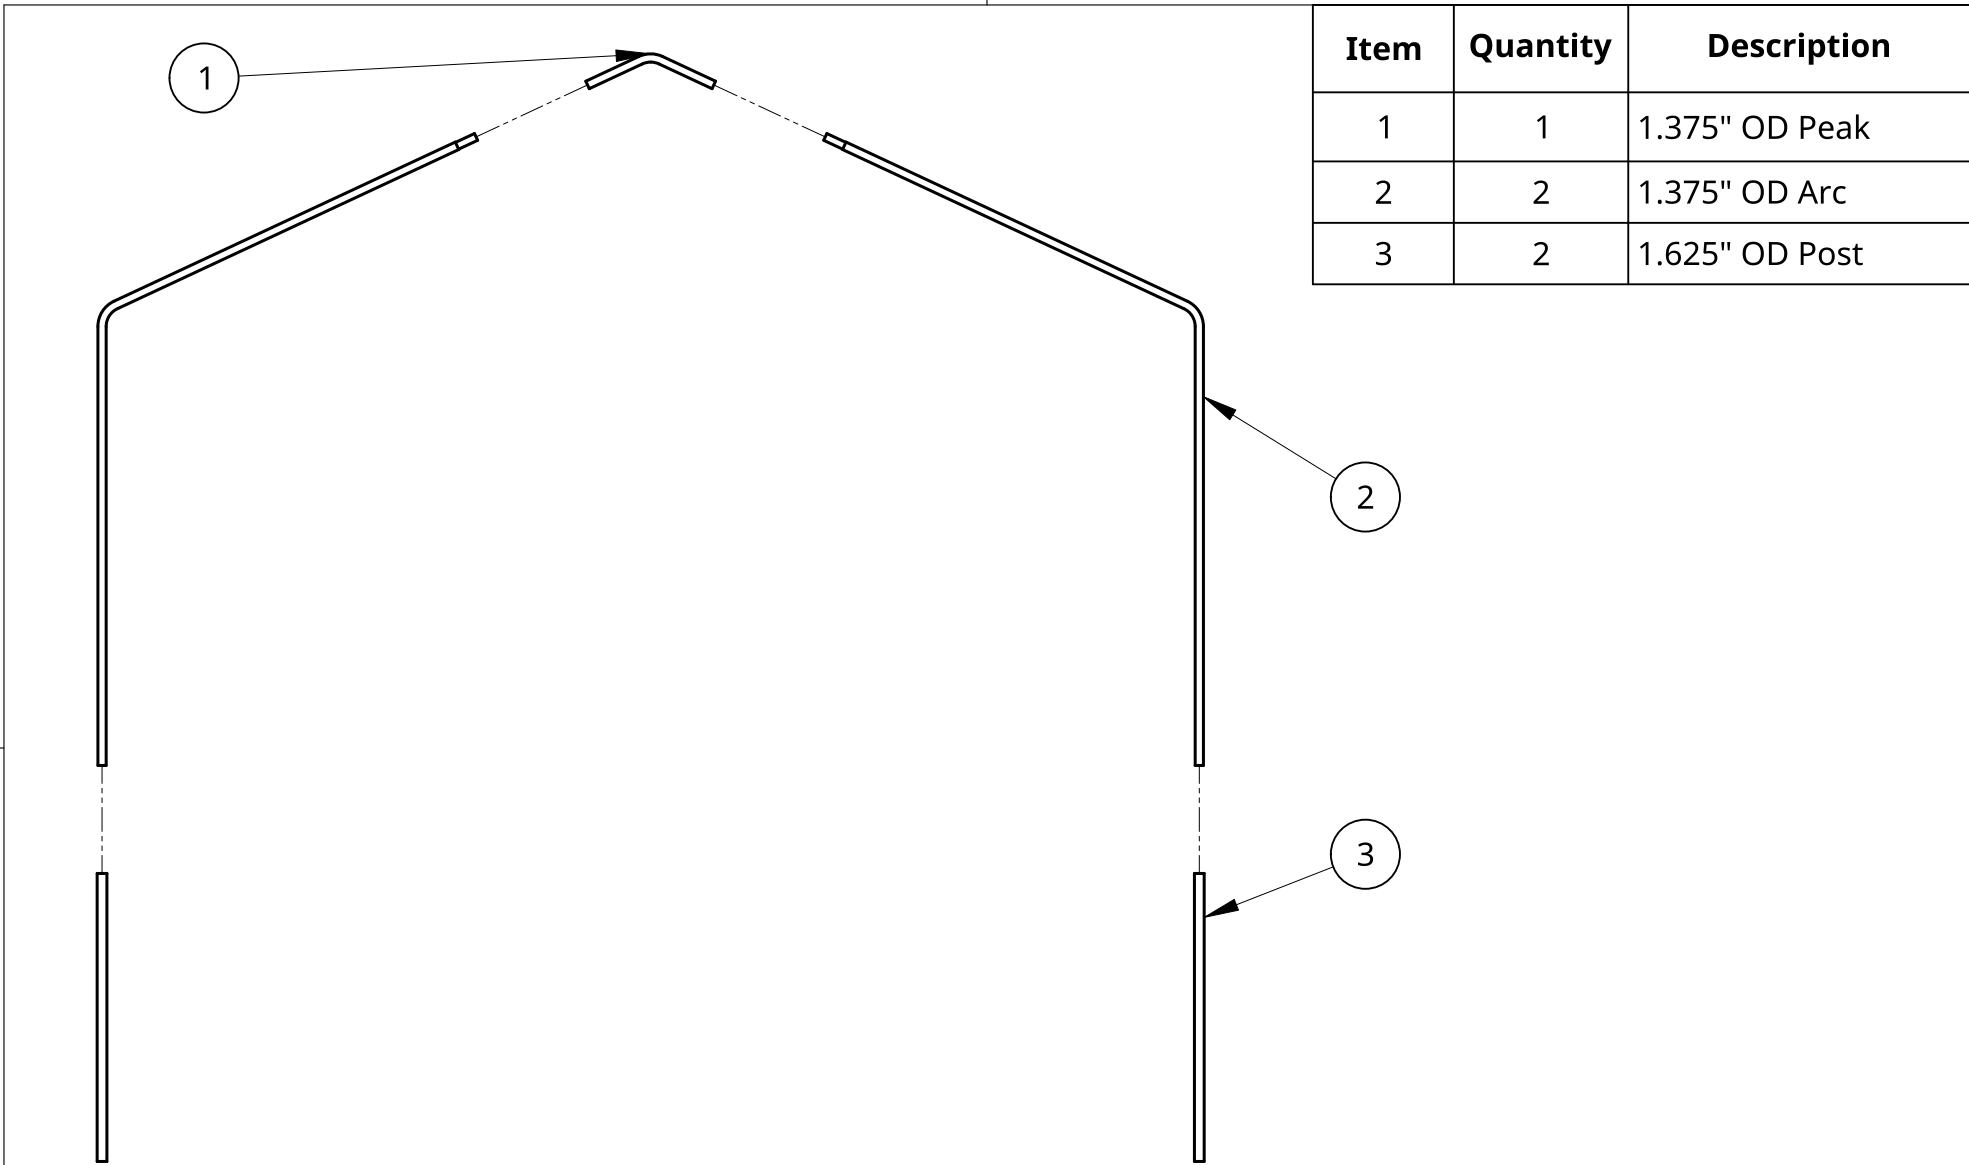

Item	Quantity	Description
1	1	1.375" OD Peak
2	2	1.375" OD Arc
3	2	1.625" OD Post

UNLESS OTHERWISE SPECIFIED,
DIMENSIONS ARE IN INCHES
.XX = ±.0-
.XXX = ±.00-
.XXXX = ±.000-


ANGULAR = ± °
FRACTIONAL = ±

SURFACE FINISH

DO NOT SCALE DRAWING

BREAK ALL SHARP EDGES AND REMOVE BURRS

THIRD ANGLE PROJECTION

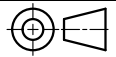

	NAME	DATE
DRAWN	RICA JANE ABING	07/05/2024
CHECKED	Kevin Roberts	
APPROVED		

MATERIAL	FINISH
Galvanized Steel	

Roberts Ranch Hoophouses		
TITLE 12' Wide Gothic Hightunnel Arch Exploded View		
SIZE A	DWG NO. G12-6	REV. C
SCALE 1:32	WEIGHT	SHEET 5 of 5

2

1

1

2

3

B

B

A

A

2

1