


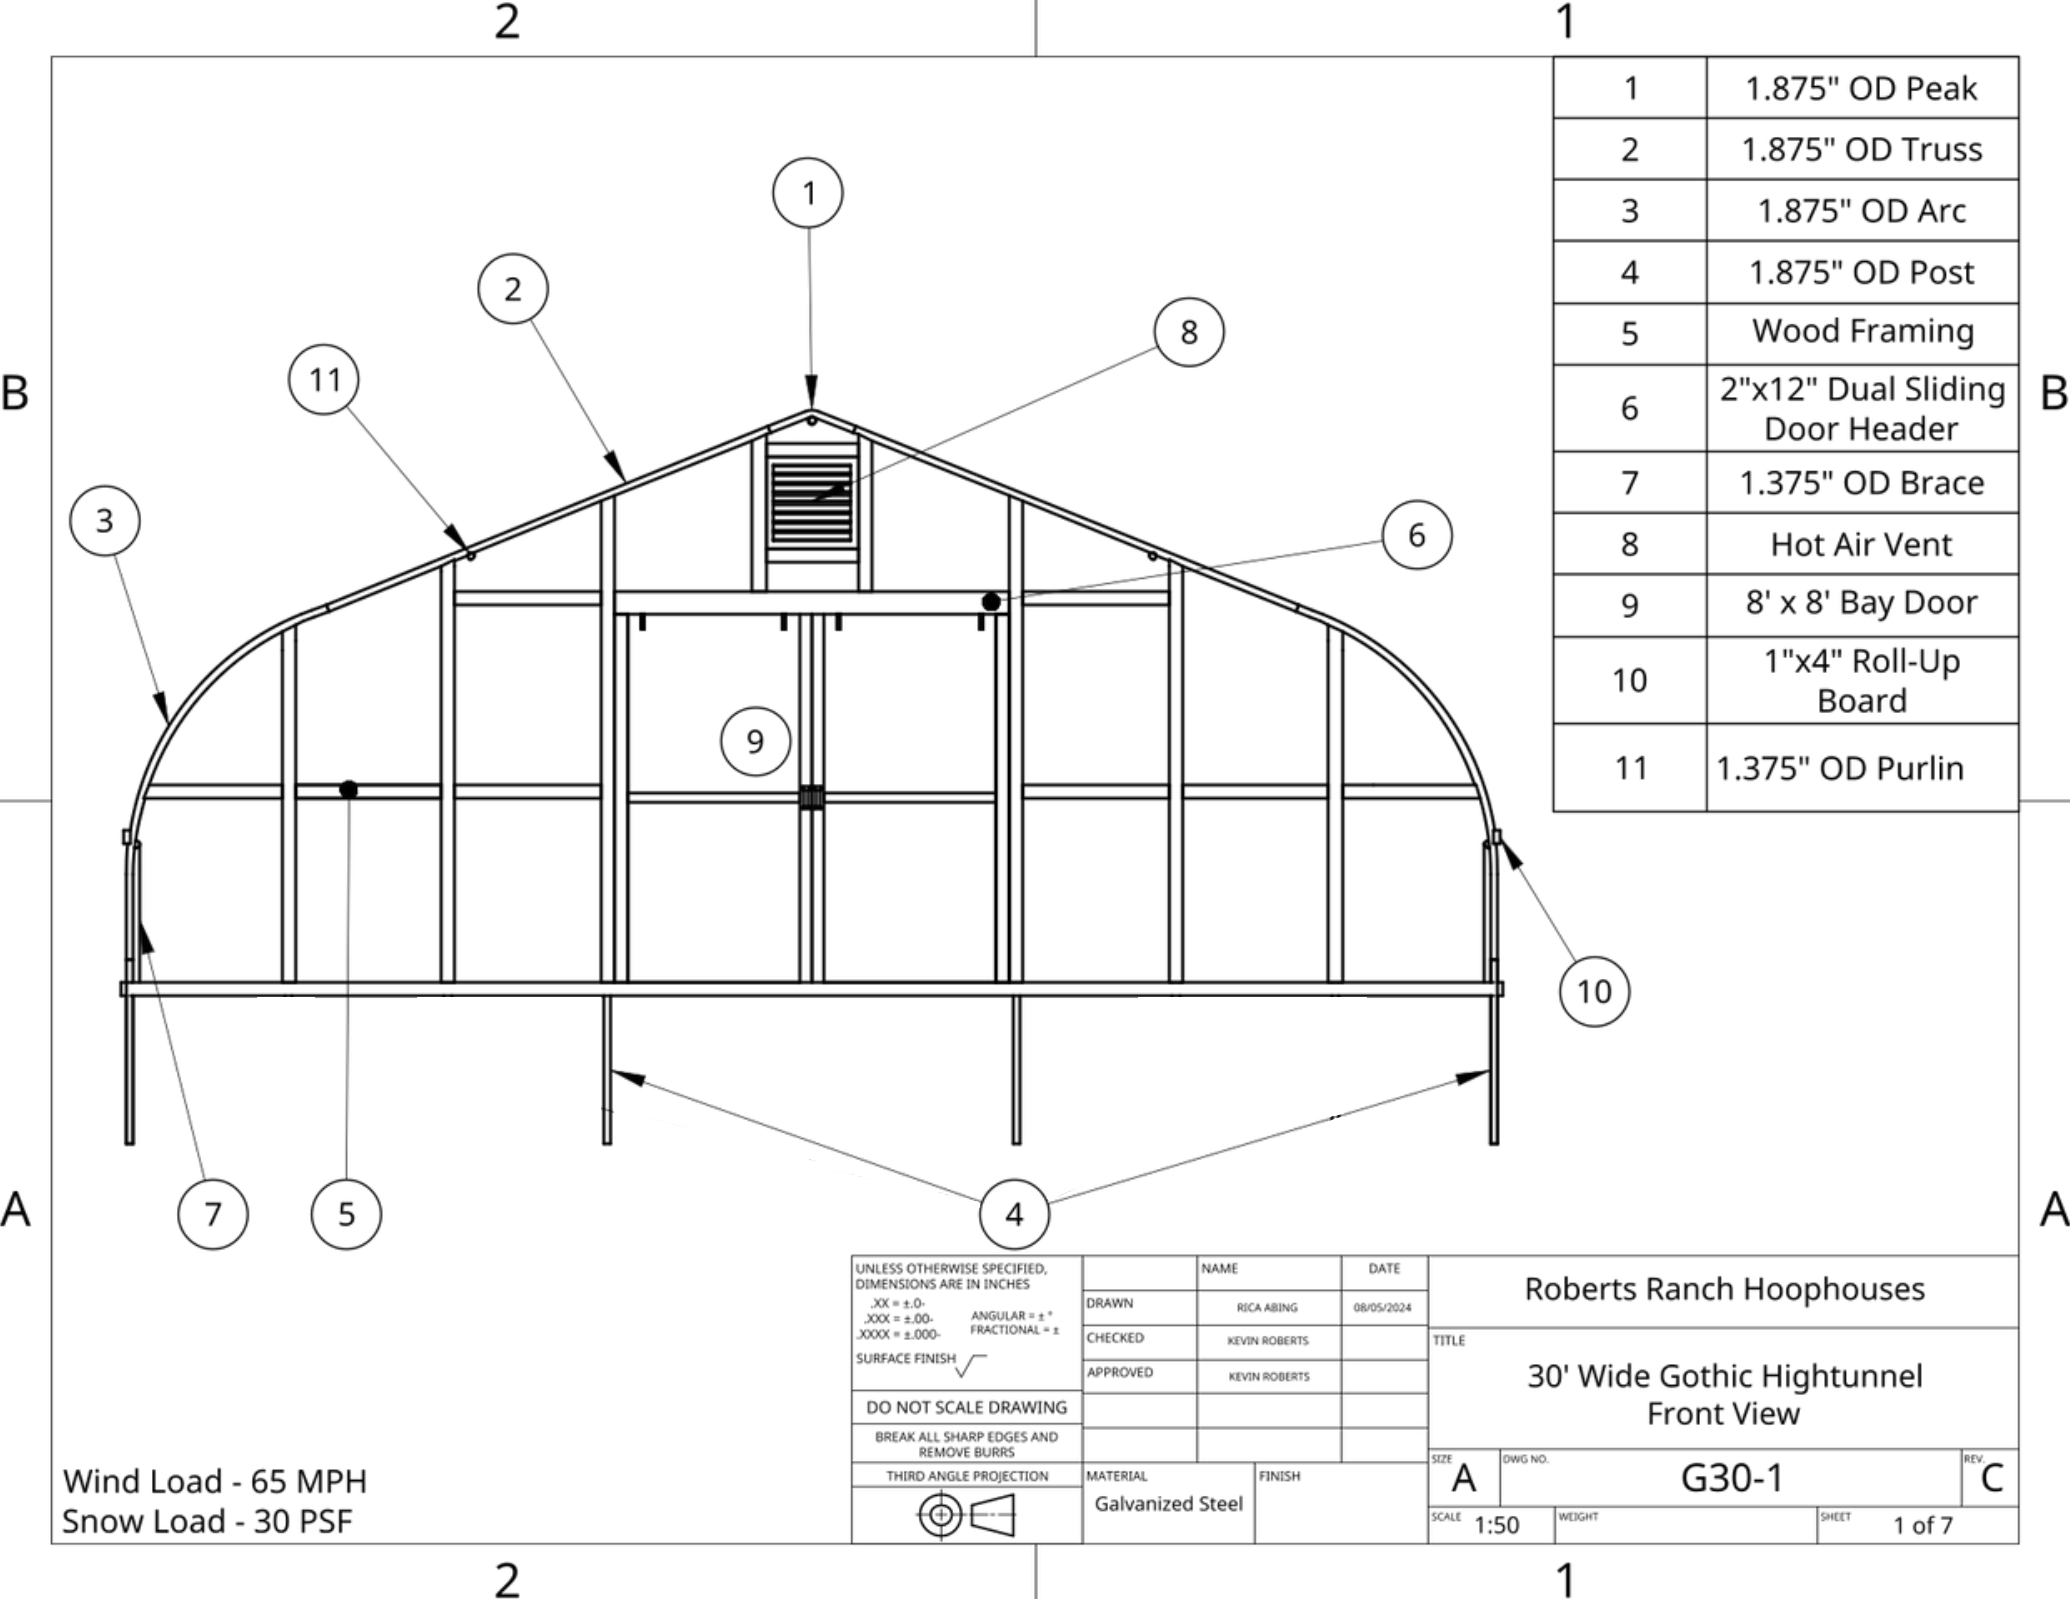

1	1.875" OD Peak
2	1.875" OD Truss
3	1.875" OD Arc
4	1.875" OD Post
5	Wood Framing
6	2"x12" Dual Sliding Door Header
7	1.375" OD Brace
8	Hot Air Vent
9	8' x 8' Bay Door
10	1"x4" Roll-Up Board
11	1.375" OD Purlin

Wind Load - 65 MPH
Snow Load - 30 PSF


UNLESS OTHERWISE SPECIFIED, DIMENSIONS ARE IN INCHES .XX = ±.0- .XXX = ±.00- .XXXX = ±.000- SURFACE FINISH ✓ DO NOT SCALE DRAWING BREAK ALL SHARP EDGES AND REMOVE BURRS THIRD ANGLE PROJECTION 				Roberts Ranch Hoophouses			
DRAWN		RICA ABING	08/05/2024	TITLE 30' Wide Gothic Hightunnel Front View			
CHECKED		KEVIN ROBERTS					
APPROVED		KEVIN ROBERTS					
MATERIAL		FINISH		SIZE A	DWG NO. G30-1	REV C	
Galvanized Steel				SCALE 1:50	WEIGHT	SHEET 1 of 7	

B


A

B

A

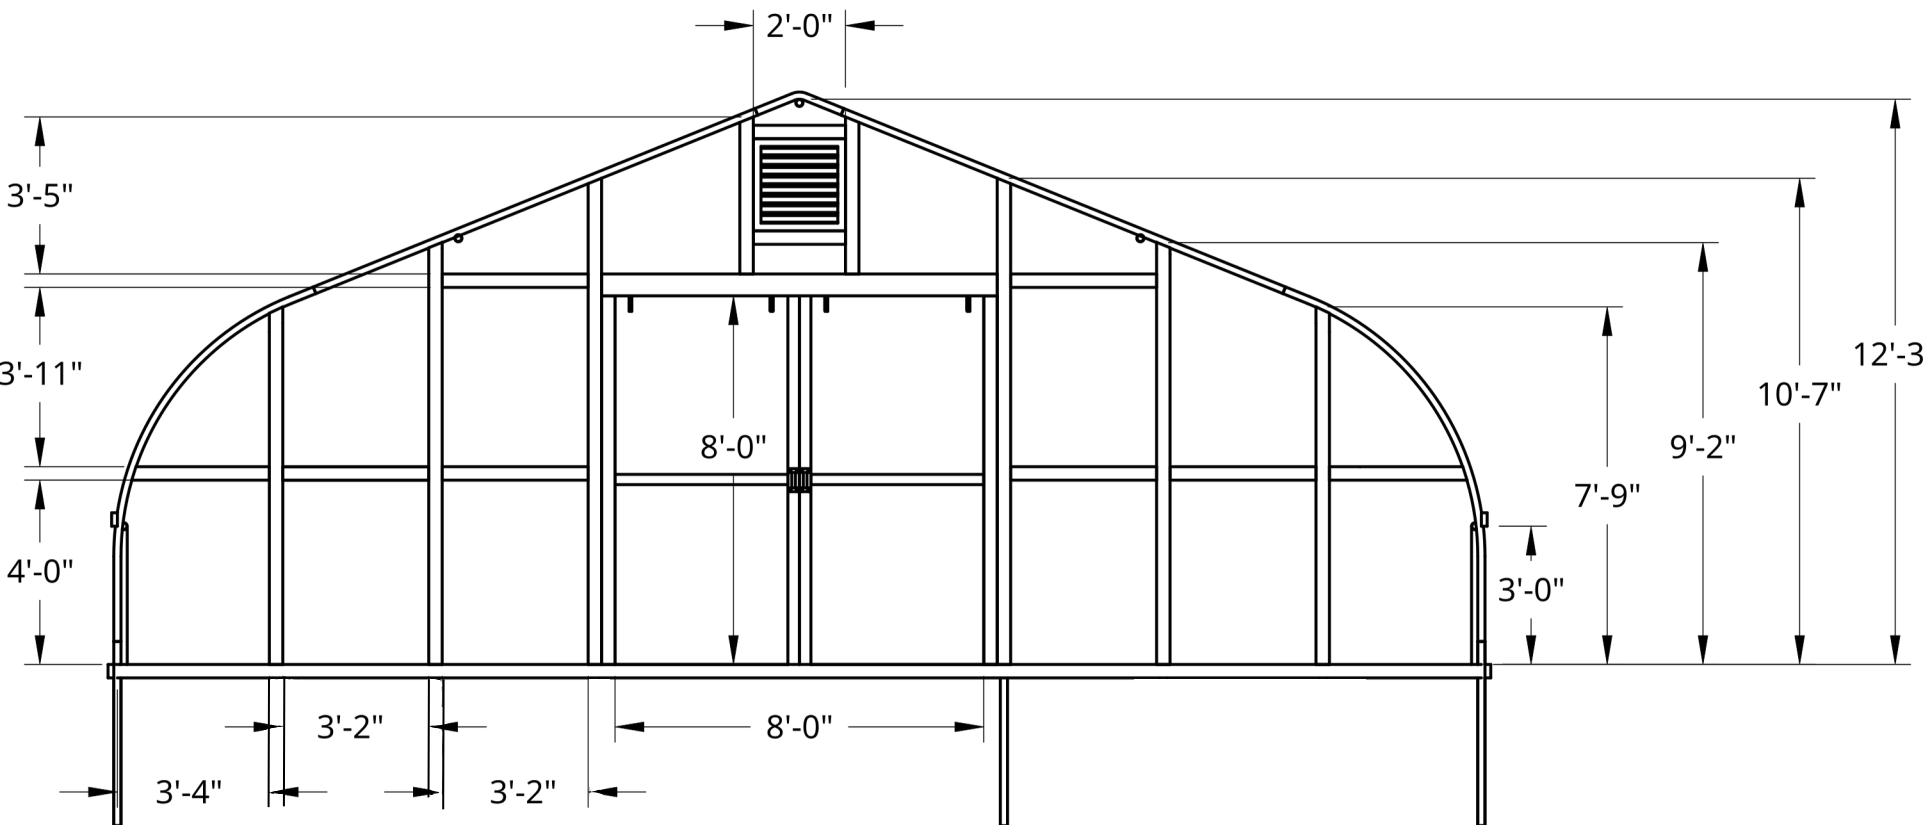

Wind Load - 65 MPH
Snow Load - 30 PSF

 UNLESS OTHERWISE SPECIFIED, DIMENSIONS ARE IN INCHES .XX = ±.0- .XXX = ±.00- .XXXX = ±.000- ANGULAR = ± ° FRACTIONAL = ± SURFACE FINISH  DO NOT SCALE DRAWING BREAK ALL SHARP EDGES AND REMOVE BURRS THIRD ANGLE PROJECTION 	NAME		DATE		Roberts Ranch Hoophouses 30' Wide Gothic Hightunnel Dimensioned Front View															
	DRAWN		Rica Abing							08/05/2024		TITLE								
	CHECKED		KEVIN ROBERTS																	
	APPROVED		E. Roberts							7/8/2021										
									SIZE A			DWG NO. G30-2			REV. C					
MATERIAL		FINISH				SCALE			1:50			WEIGHT			SHEET			2 of 7		
Galvanized Steel																				

2



1

B

A

B

A

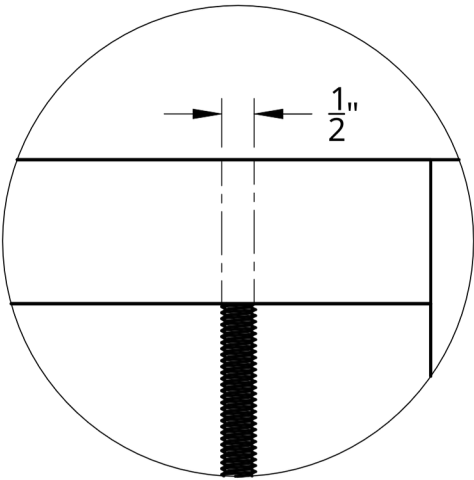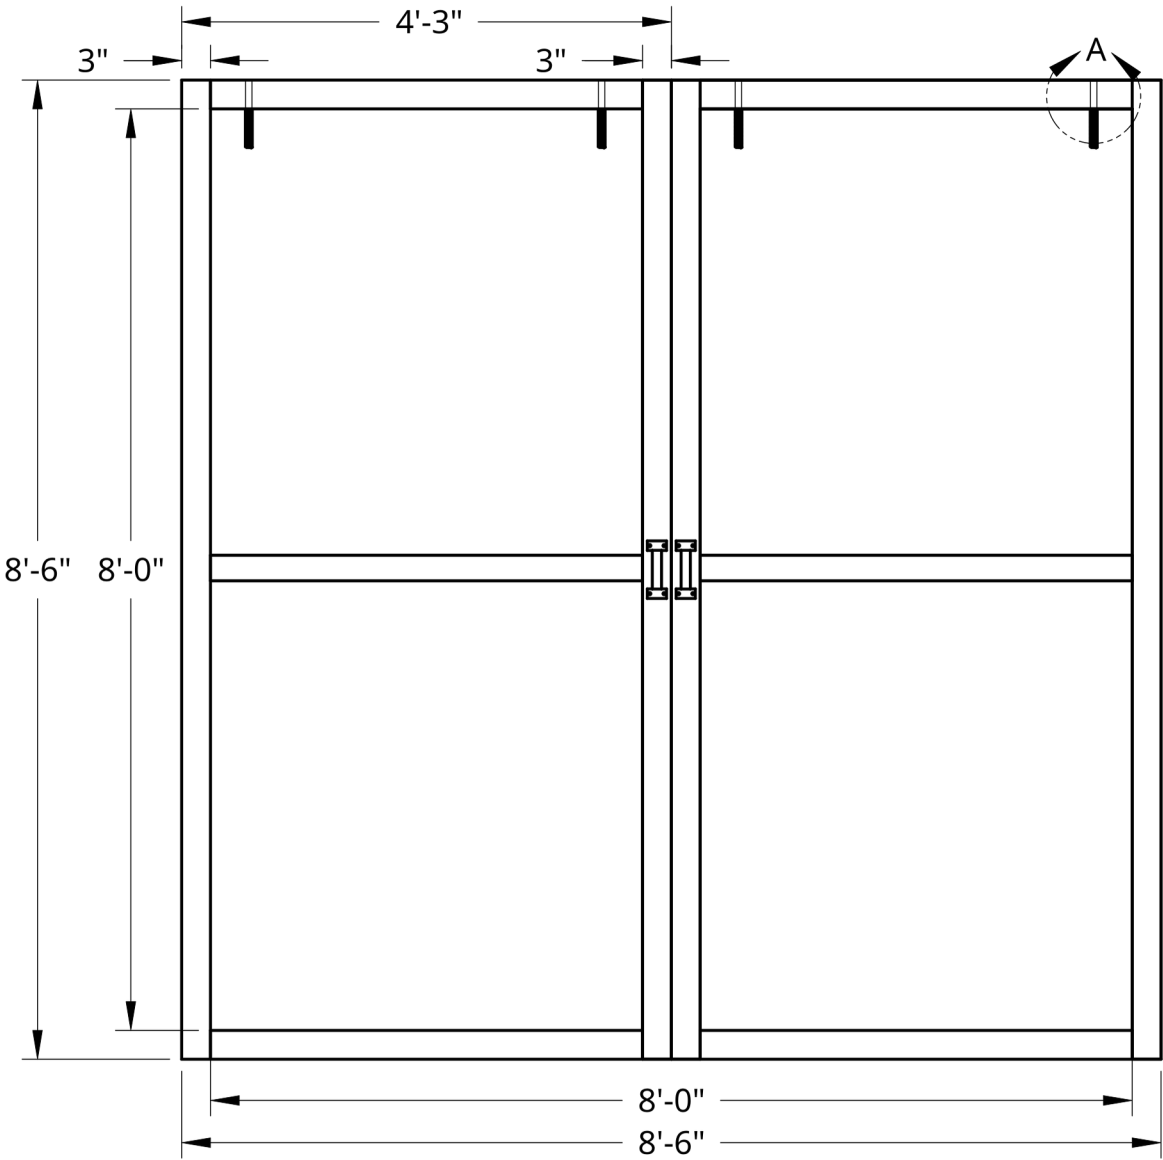



DETAIL A
1/2" Thread hole
SCALE 1:4

UNLESS OTHERWISE SPECIFIED, DIMENSIONS ARE IN INCHES .XX = ±.0- .XXX = ±.00- .XXXX = ±.000- ANGULAR = ±° FRACTIONAL = ± SURFACE FINISH  DO NOT SCALE DRAWING BREAK ALL SHARP EDGES AND REMOVE BURRS THIRD ANGLE PROJECTION 		NAME		DATE		Roberts Ranch Hoophouses Dual Door Blow-Up Plan & Details					
		DRAWN		Rica Abing						08/05/2024	
		CHECKED		KEVIN ROBERTS							
		APPROVED									
						TITLE					
						SIZE		DWG NO.			
						A		G30-3			
								REV.			
								C			
		MATERIAL		FINISH		SCALE		WEIGHT			
		Galvanized Steel				1:50					
								SHEET			
								3 of 7			

2

1

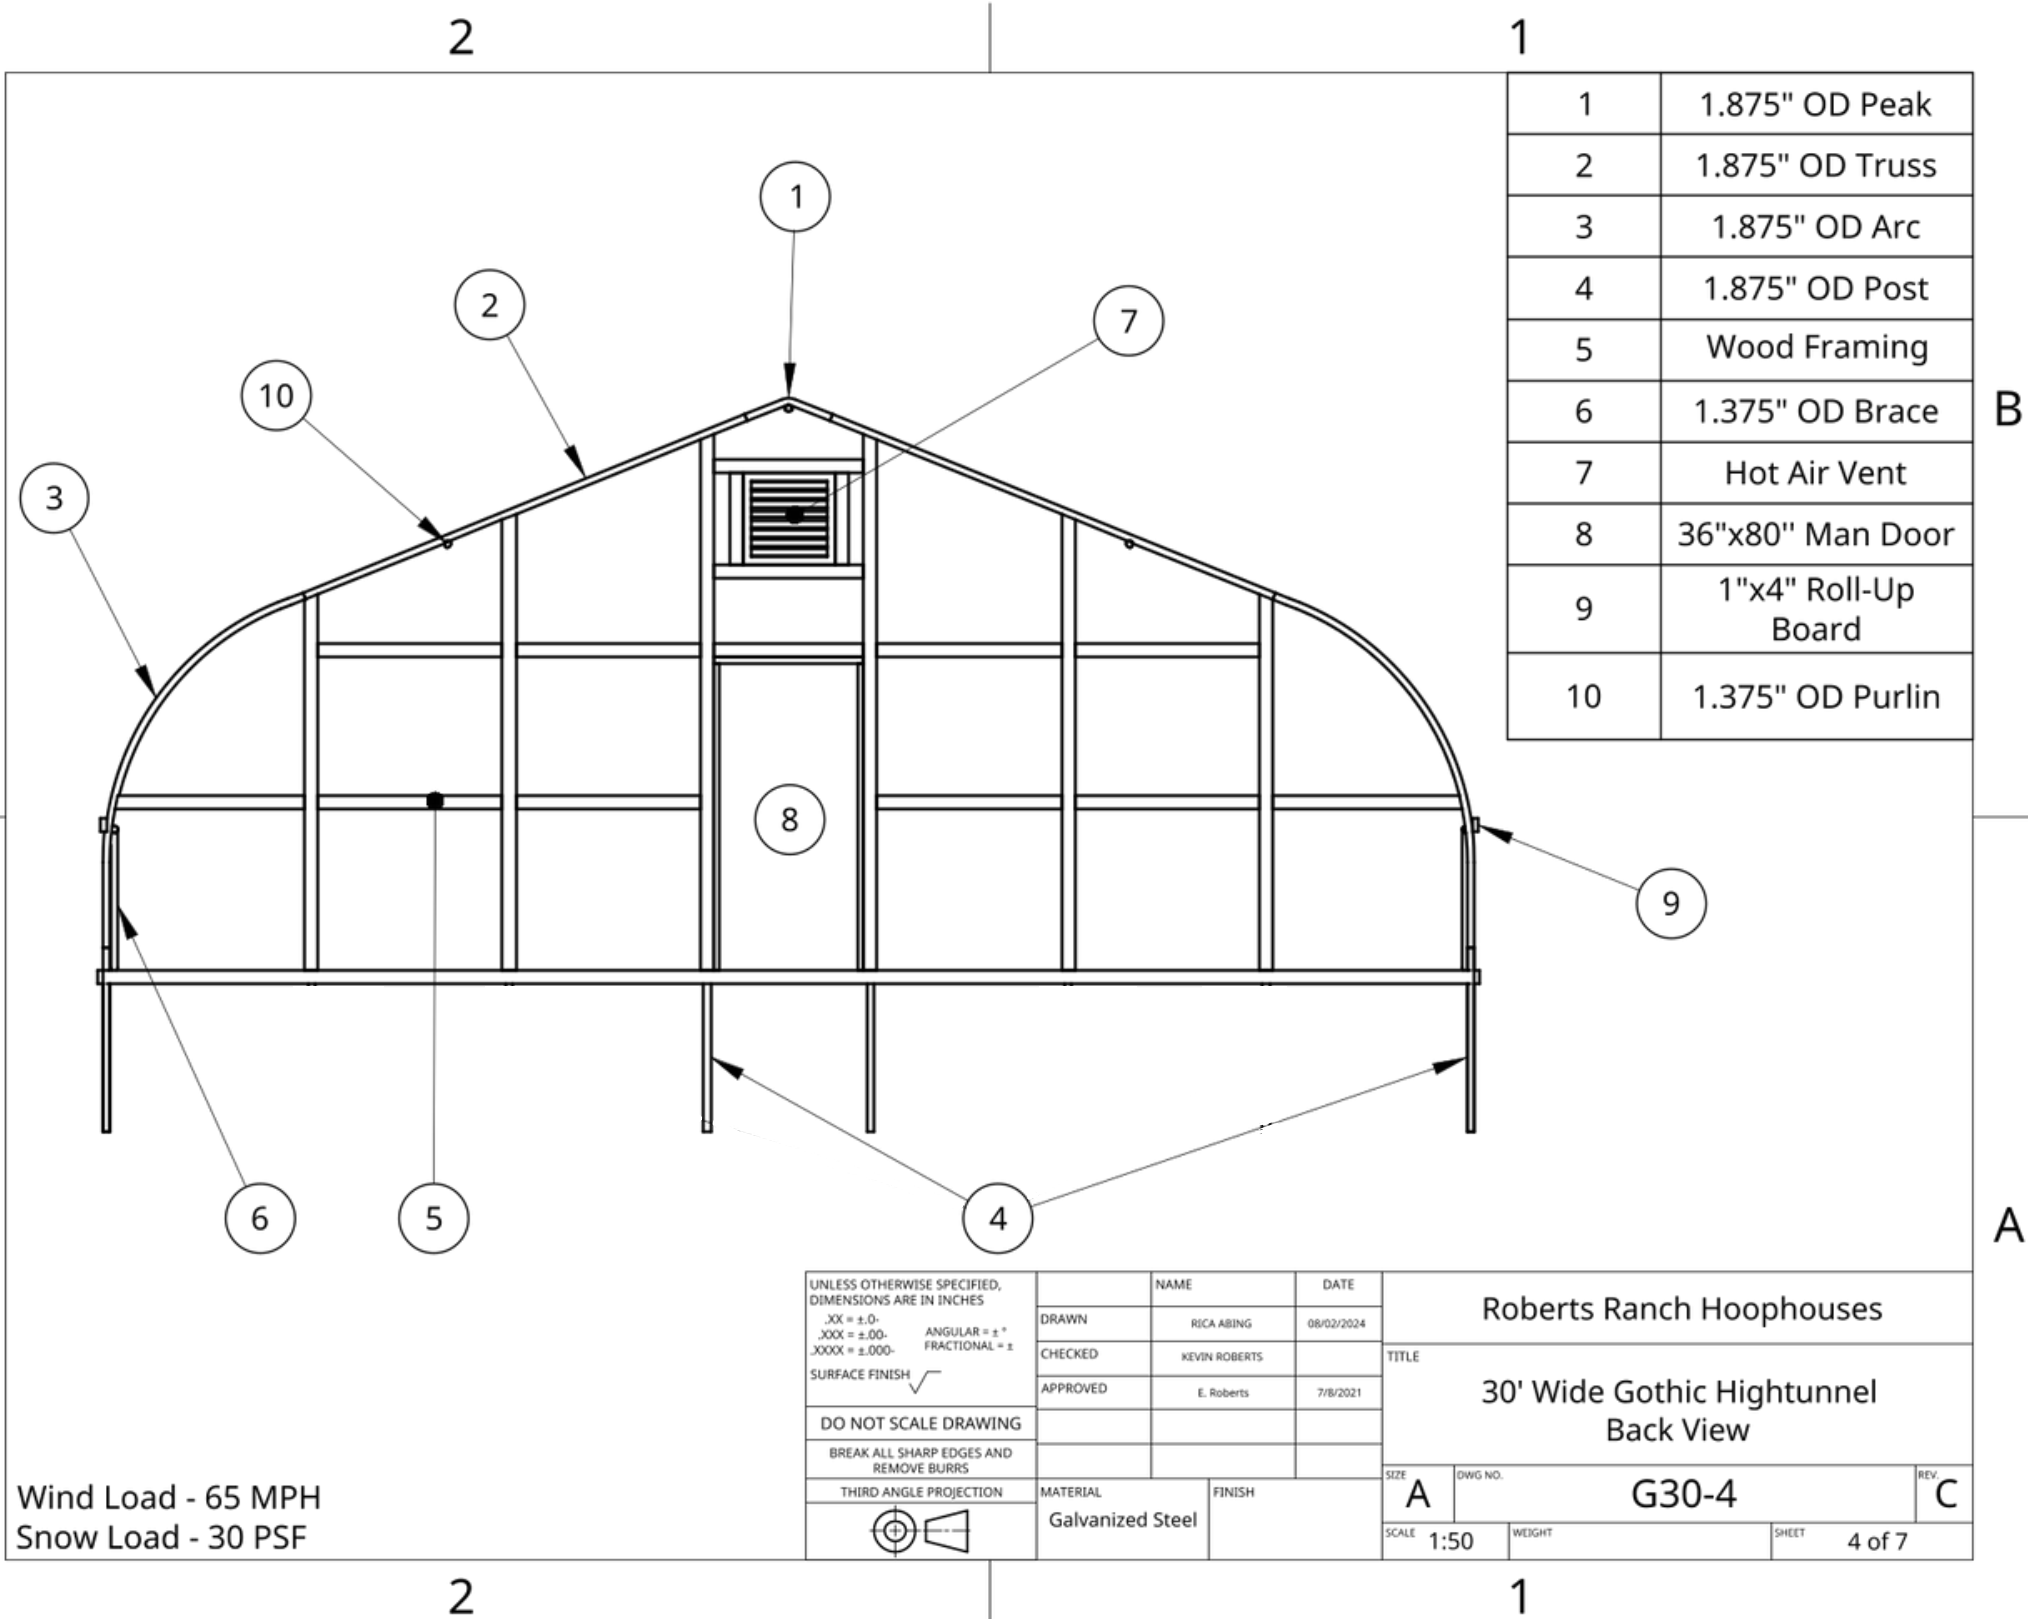

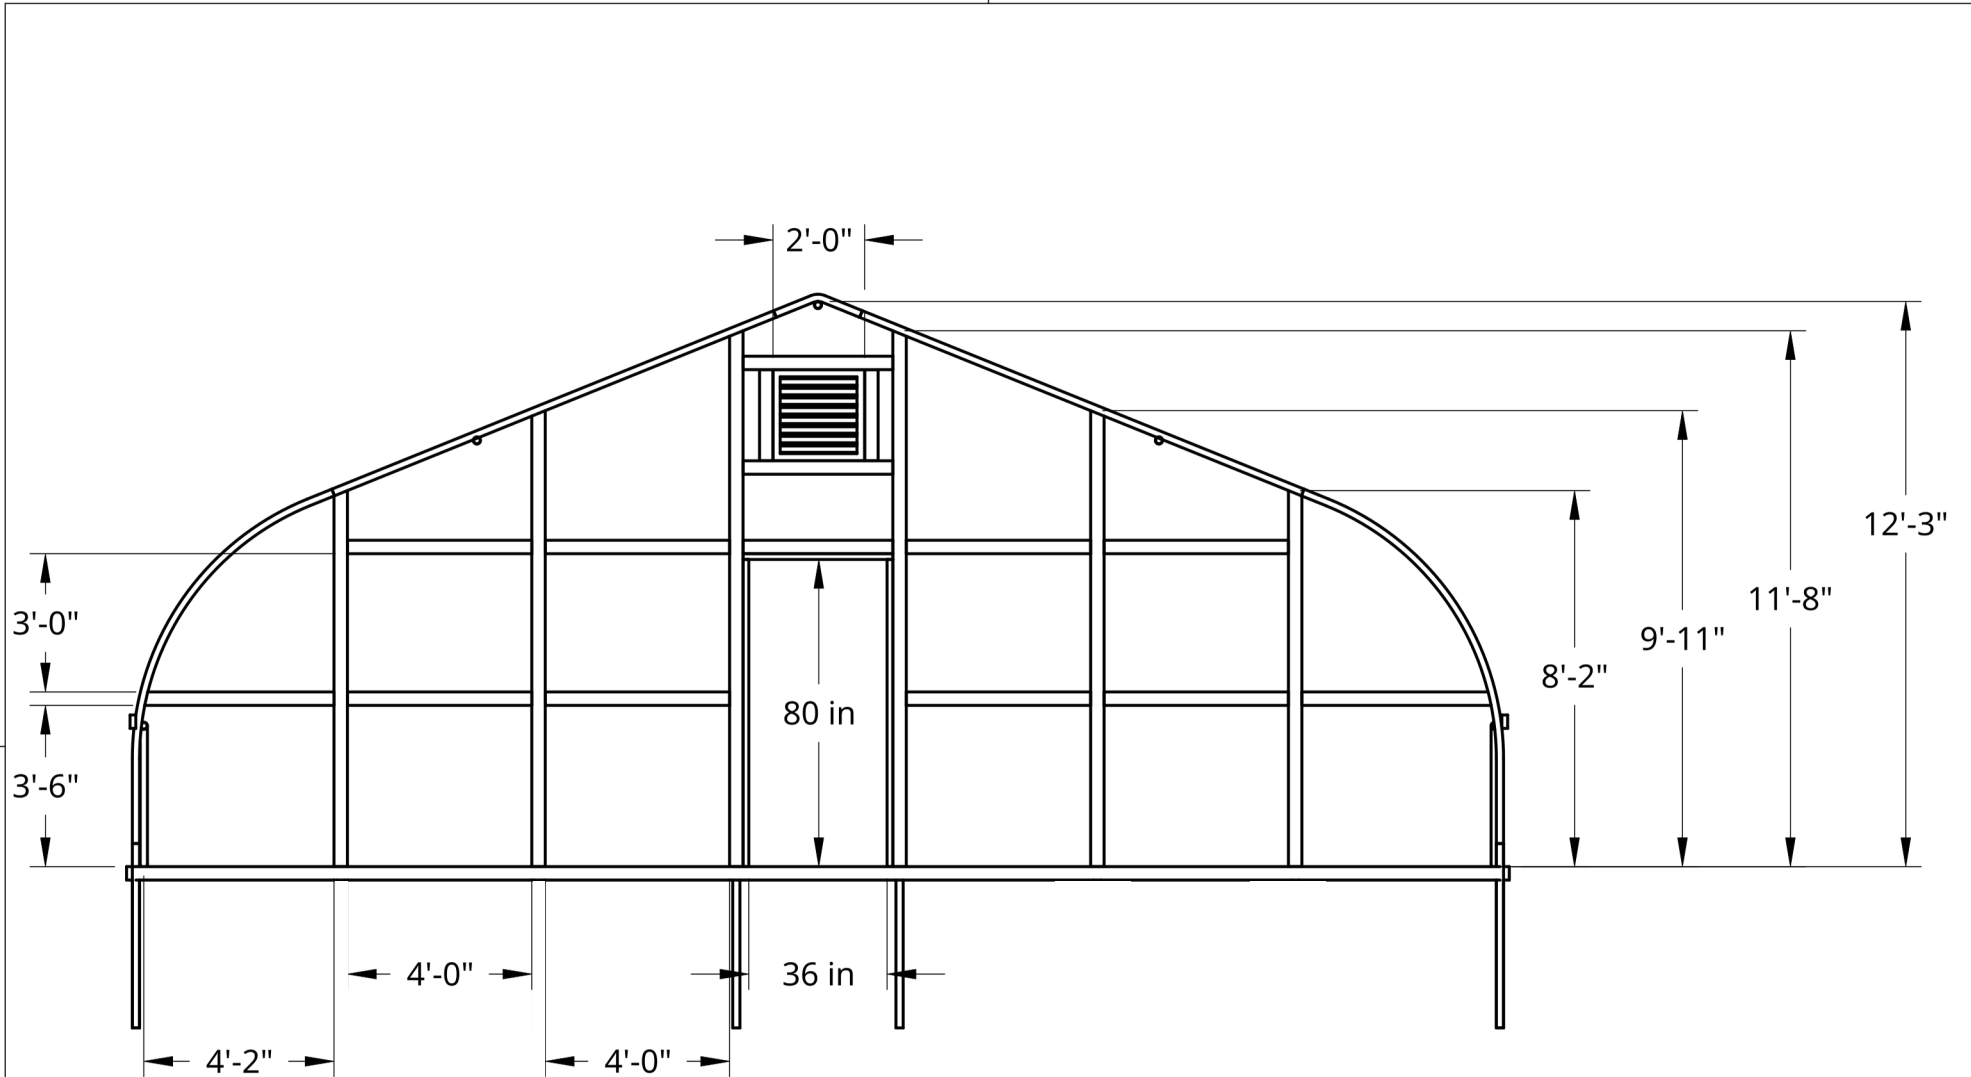


A

Wind Load - 65 MPH
Snow Load - 30 PSF

UNLESS OTHERWISE SPECIFIED, DIMENSIONS ARE IN INCHES .XX = ±.0- .XXX = ±.00- .XXXX = ±.000- SURFACE FINISH 				Roberts Ranch Hoophouses			
DO NOT SCALE DRAWING				DRAWN	Rica Abing	08/02/2024	TITLE 30' Wide Gothic Hightunnel Dimensioned Back View
BREAK ALL SHARP EDGES AND REMOVE BURRS				CHECKED	KEVIN ROBERTS	06/30/2021	
THIRD ANGLE PROJECTION 				APPROVED	E. Roberts	7/8/2021	
MATERIAL Galvanized Steel				FINISH		SIZE A	DWG NO. G30-5
						SCALE 1:50	REV C
						WEIGHT	SHEET 5 of 7


2

1

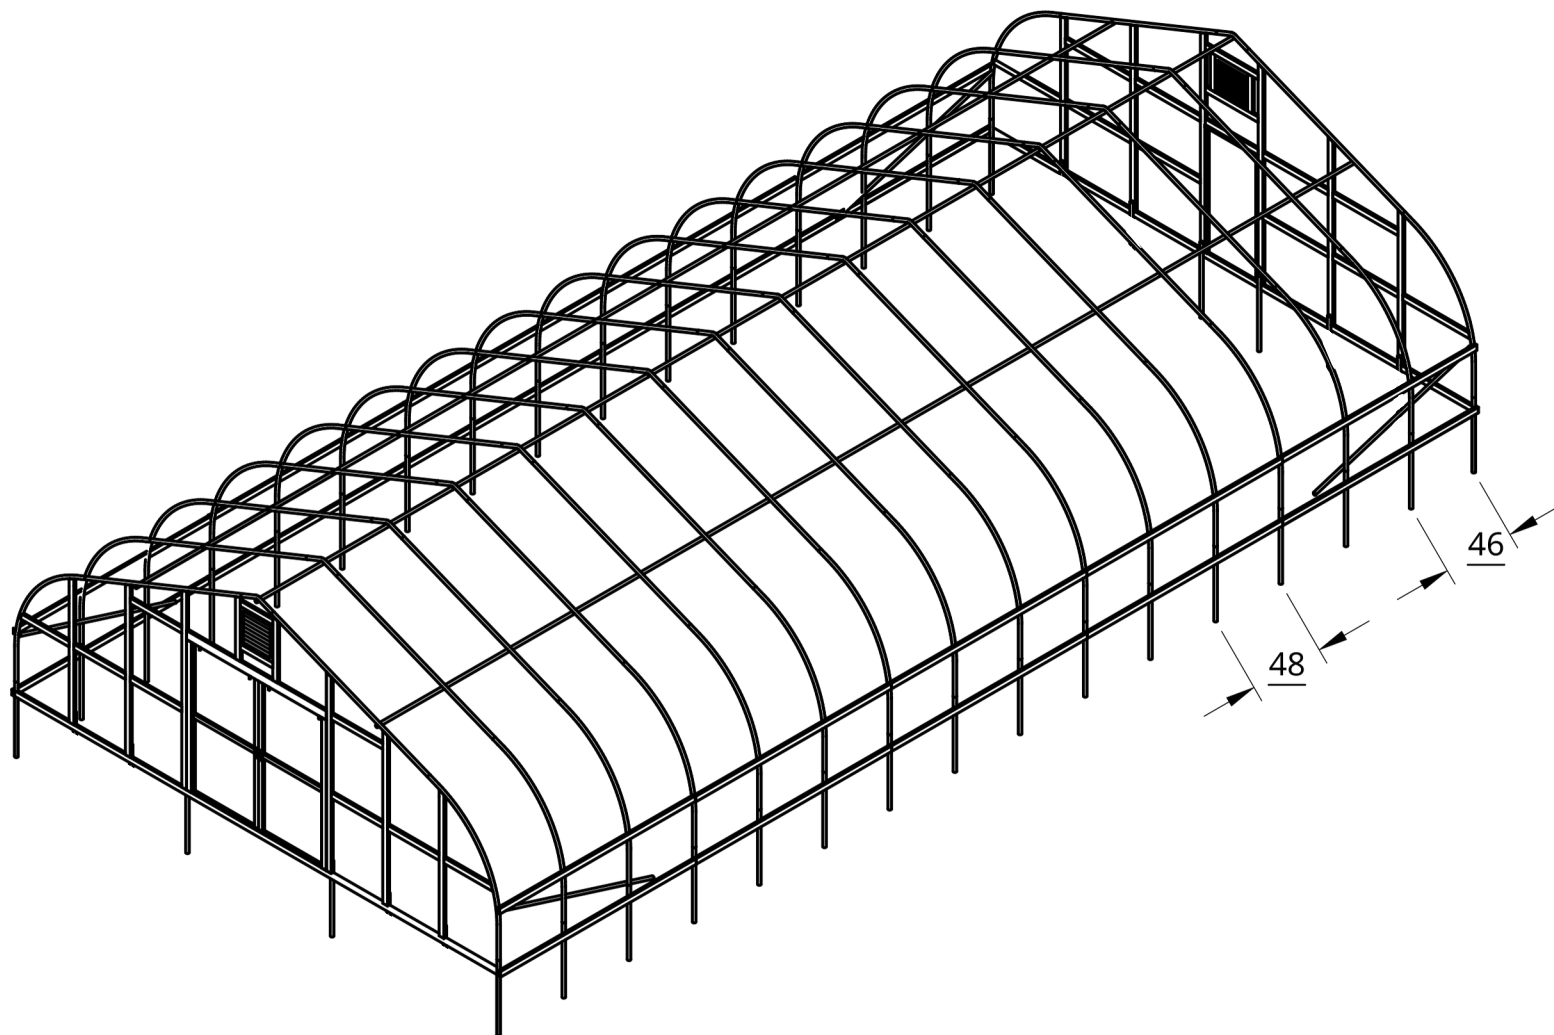

Wind Load - 65 MPH
Snow Load - 30 PSF

UNLESS OTHERWISE SPECIFIED, DIMENSIONS ARE IN INCHES .XX = ±.0- .XXX = ±.00- .XXXX = ±.000- SURFACE FINISH ✓		NAME		DATE		Roberts Ranch Hoophouses			
DO NOT SCALE DRAWING		DRAWN		RICA ABING		08/05/2024		TITLE	
BREAK ALL SHARP EDGES AND REMOVE BURRS		CHECKED		KEVIN ROBERTS				30' Wide Gothic Hightunnel Isometric View	
THIRD ANGLE PROJECTION		APPROVED						SIZE	
		MATERIAL		FINISH		A		DWG NO.	
		Galvanized Steel				G30-6		REV	
						SCALE 1:100		C	
						WEIGHT		SHEET	
								6 of 7	

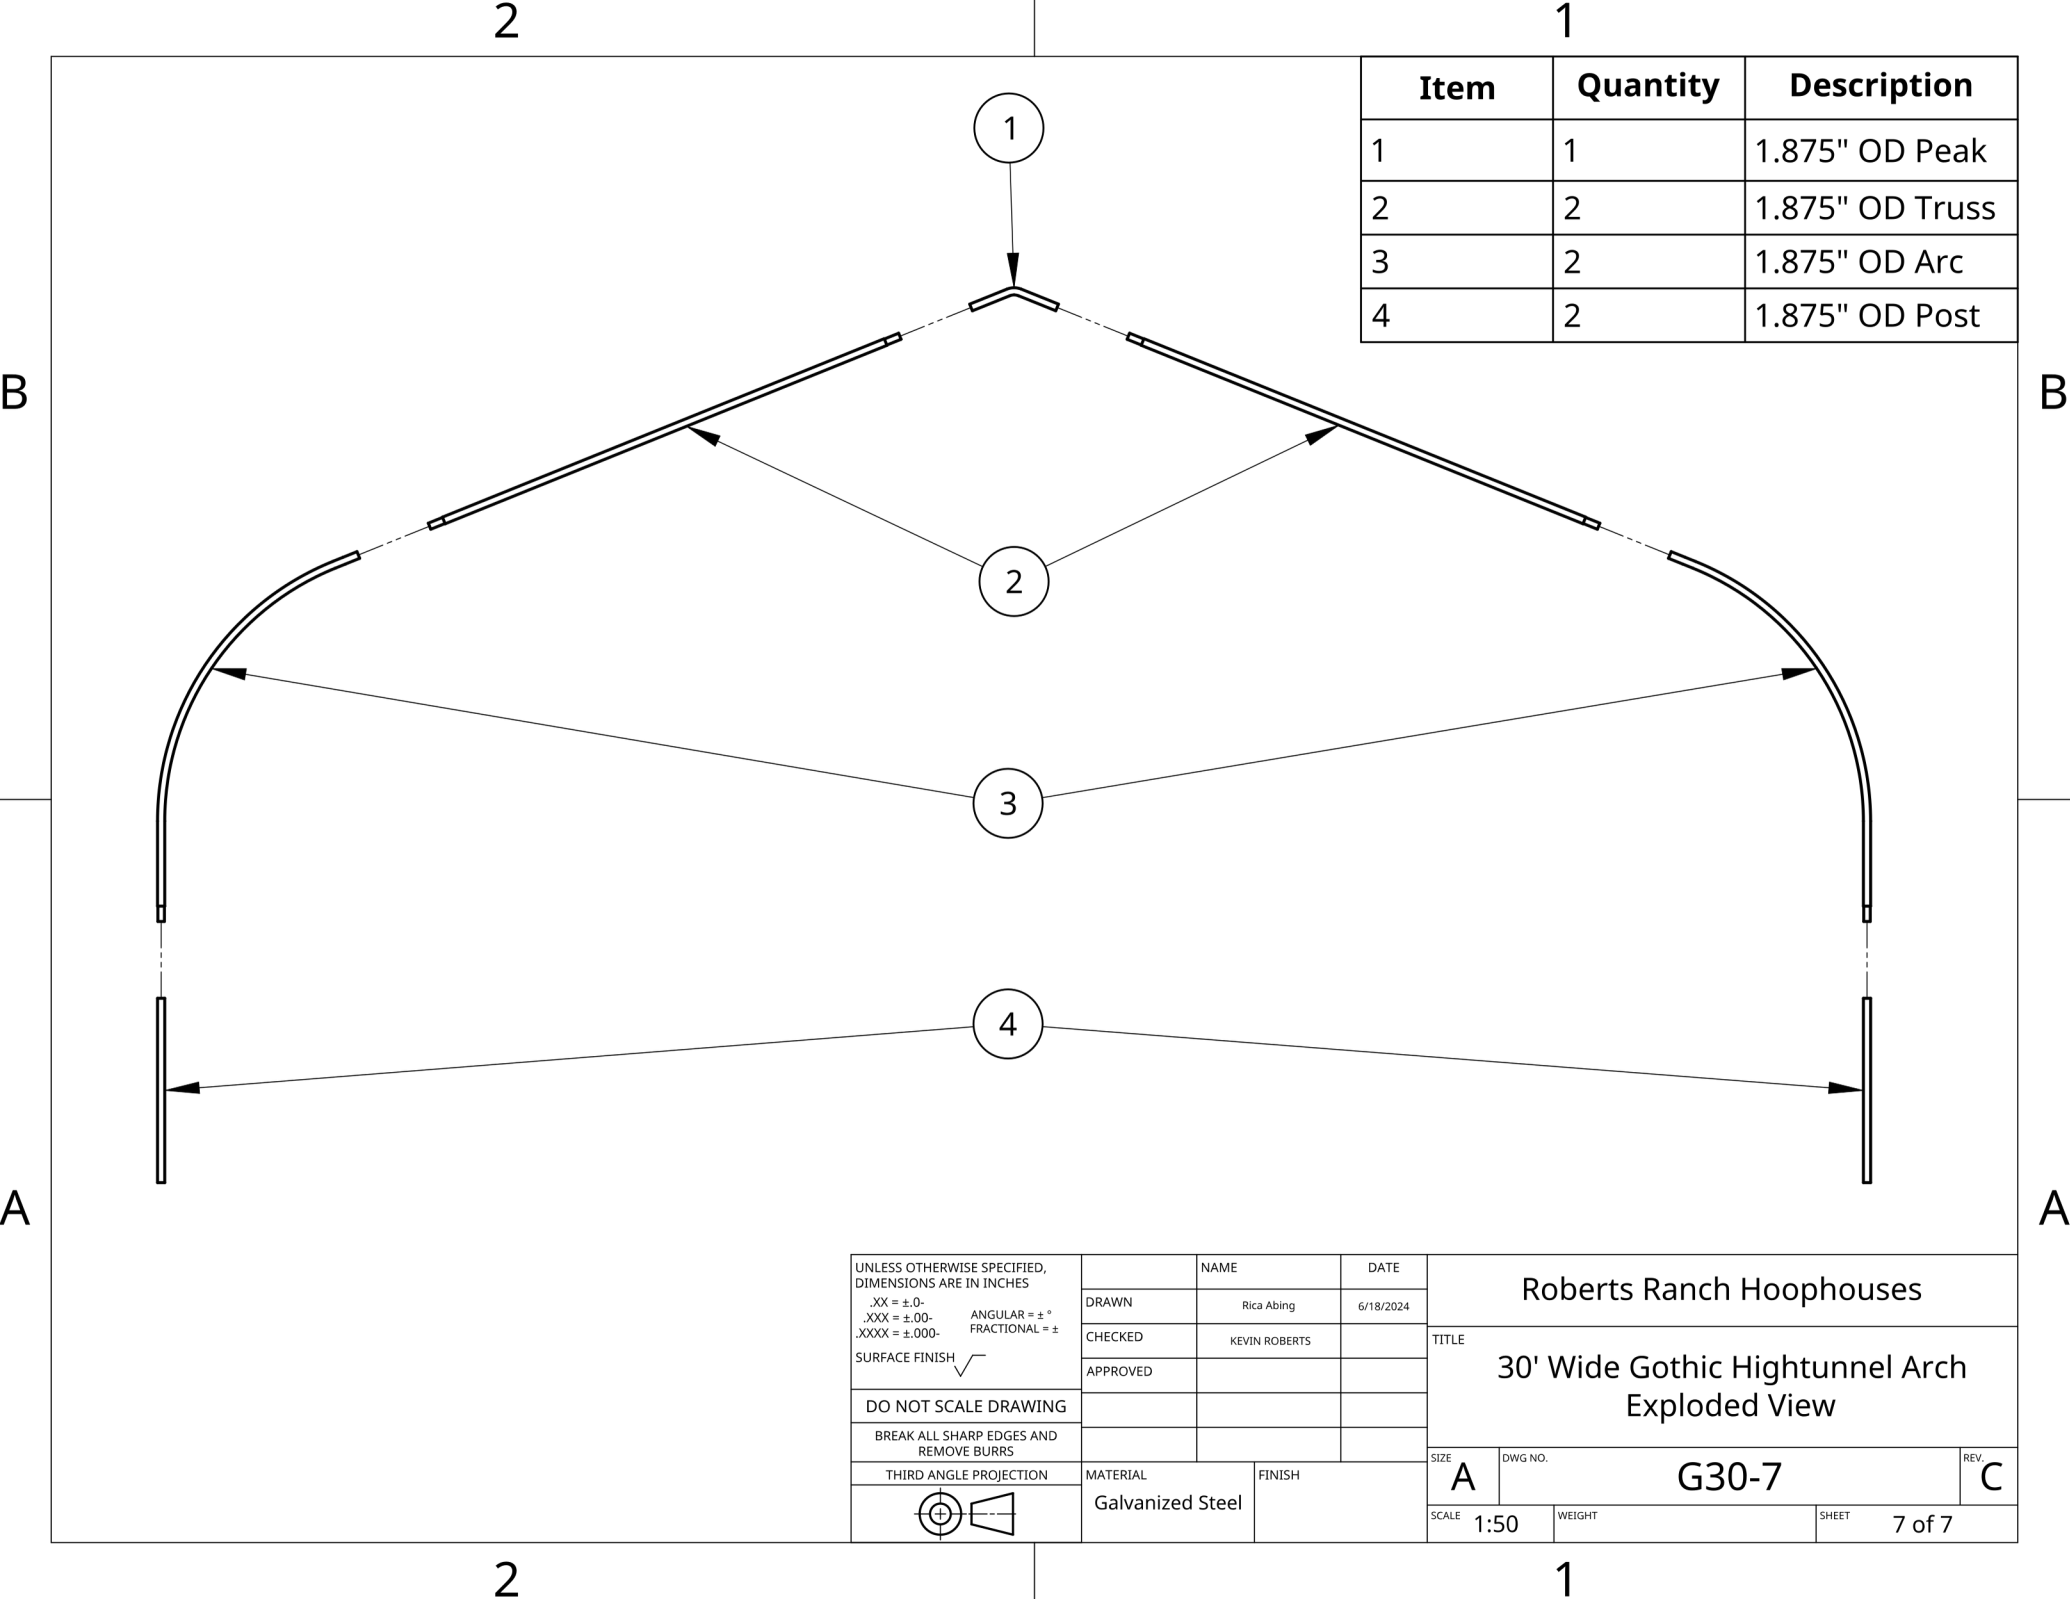

Item	Quantity	Description
1	1	1.875" OD Peak
2	2	1.875" OD Truss
3	2	1.875" OD Arc
4	2	1.875" OD Post

UNLESS OTHERWISE SPECIFIED, DIMENSIONS ARE IN INCHES .XX = ±.0- .XXX = ±.00- .XXXX = ±.000- ANGULAR = ± ° FRACTIONAL = ± SURFACE FINISH  DO NOT SCALE DRAWING BREAK ALL SHARP EDGES AND REMOVE BURRS THIRD ANGLE PROJECTION 		NAME		DATE		Roberts Ranch Hoophouses					
		DRAWN		Rica Abing						6/18/2024	
		CHECKED		KEVIN ROBERTS				TITLE 30' Wide Gothic Hightunnel Arch Exploded View			
		APPROVED									
						SIZE A					
		MATERIAL		FINISH		DWG NO.		G30-7		REV. C	
		Galvanized Steel				SCALE 1:50		WEIGHT		SHEET 7 of 7	