



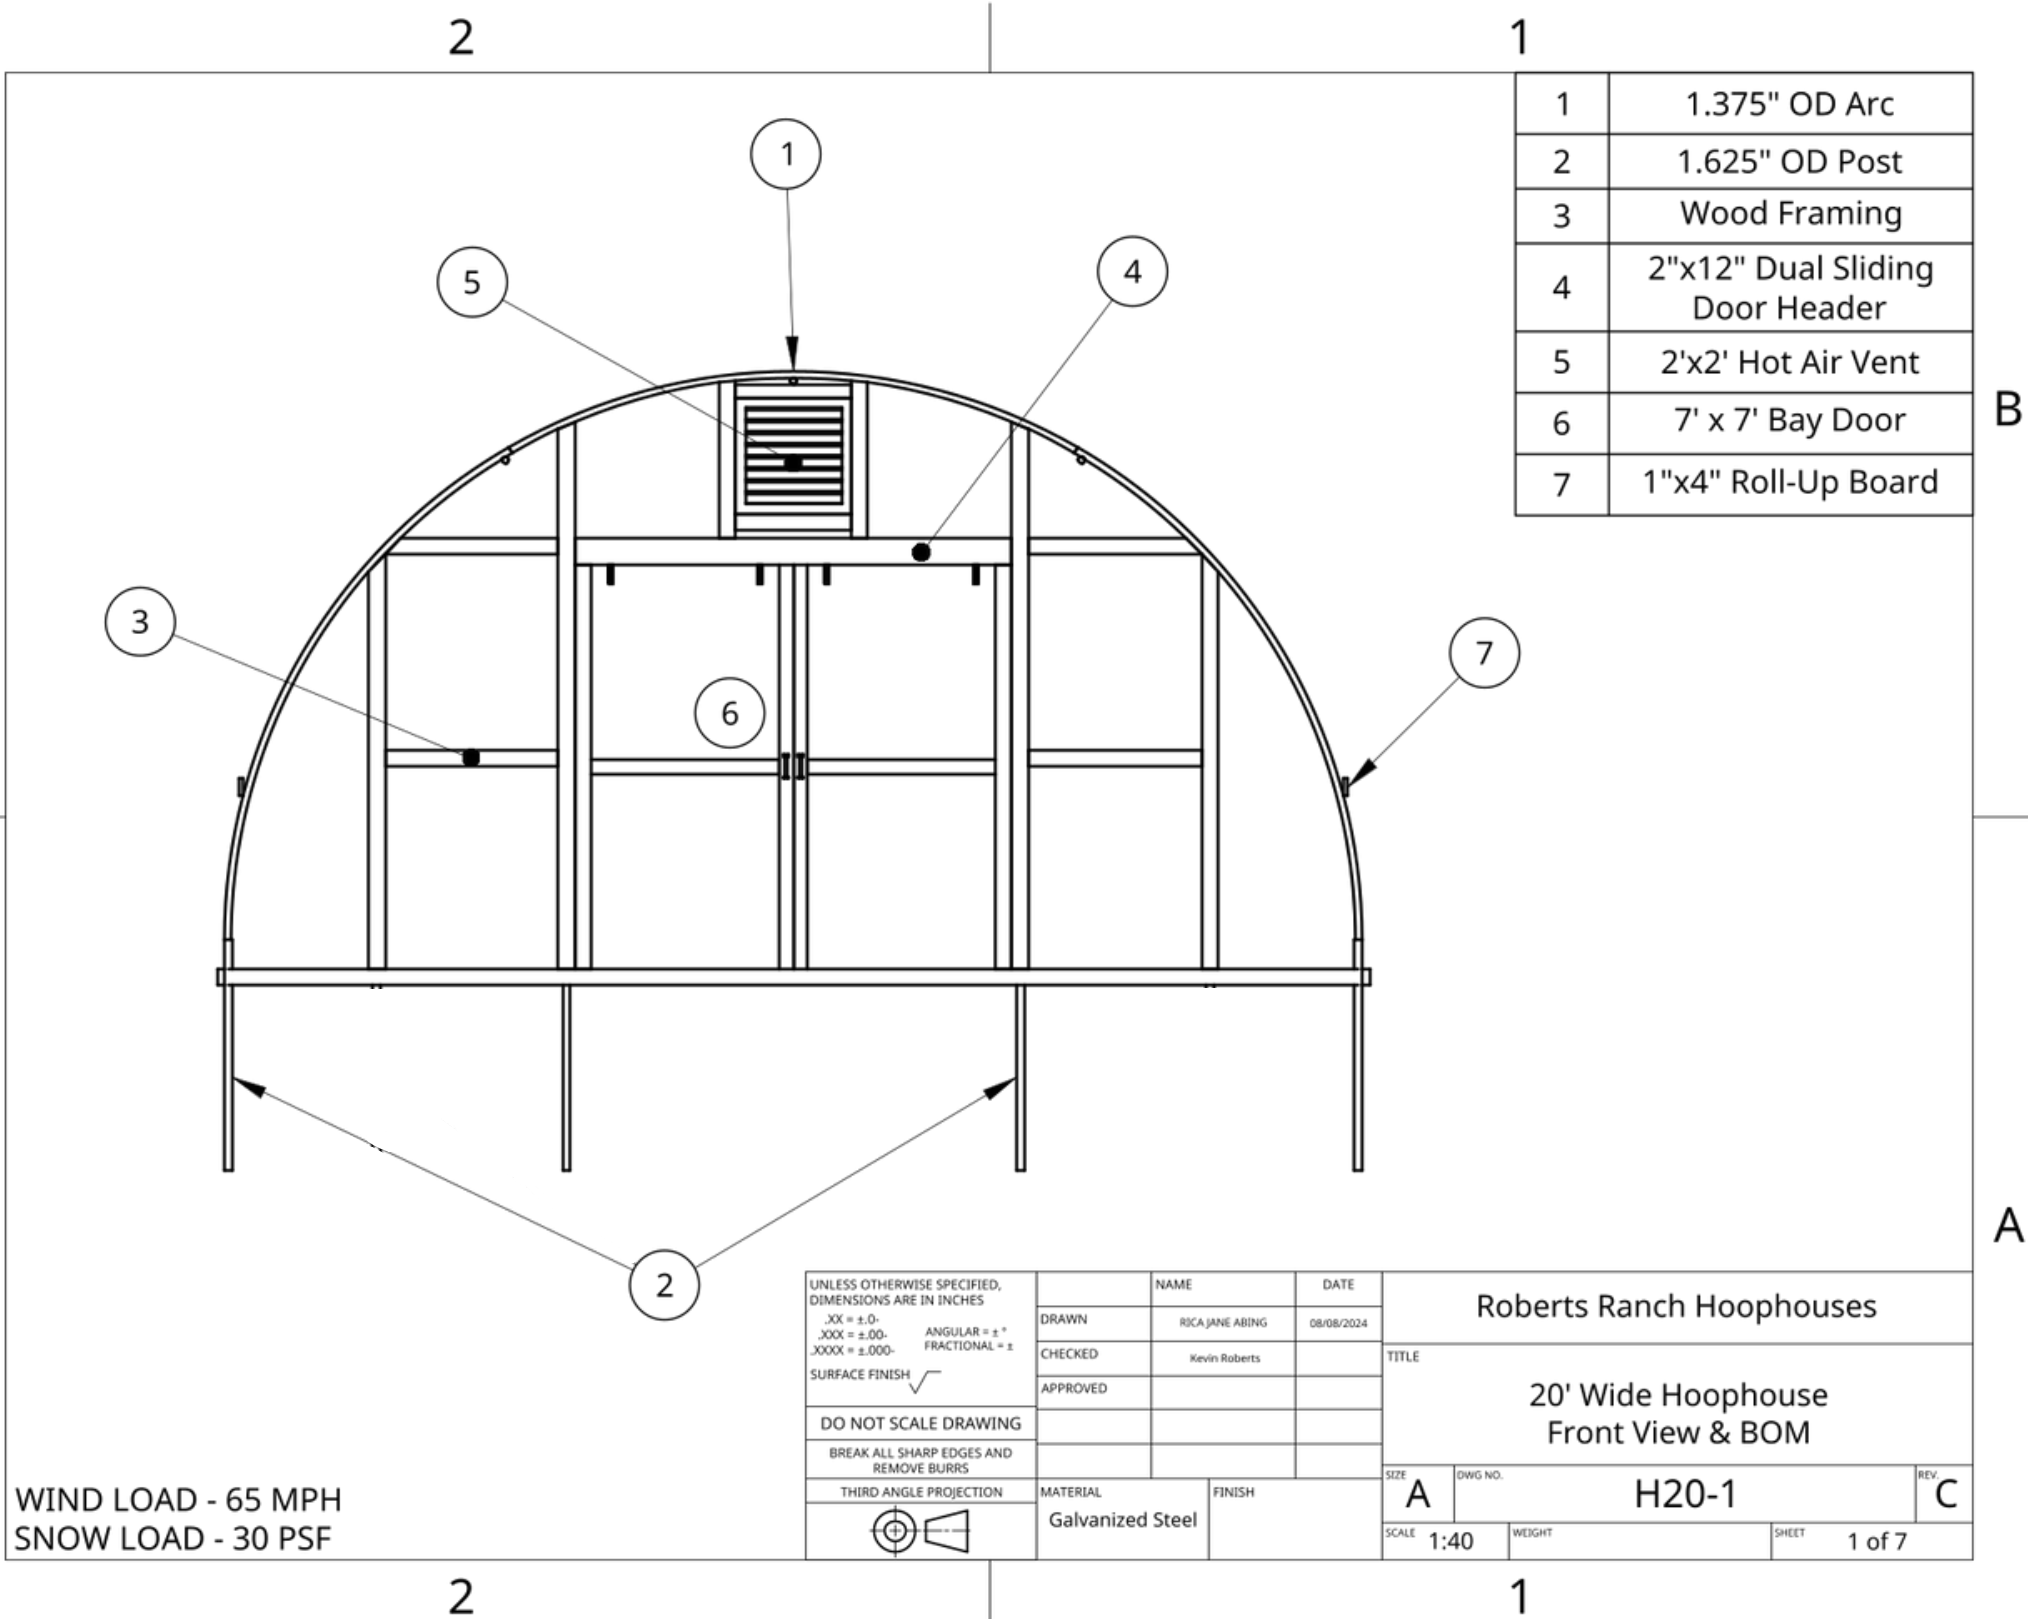


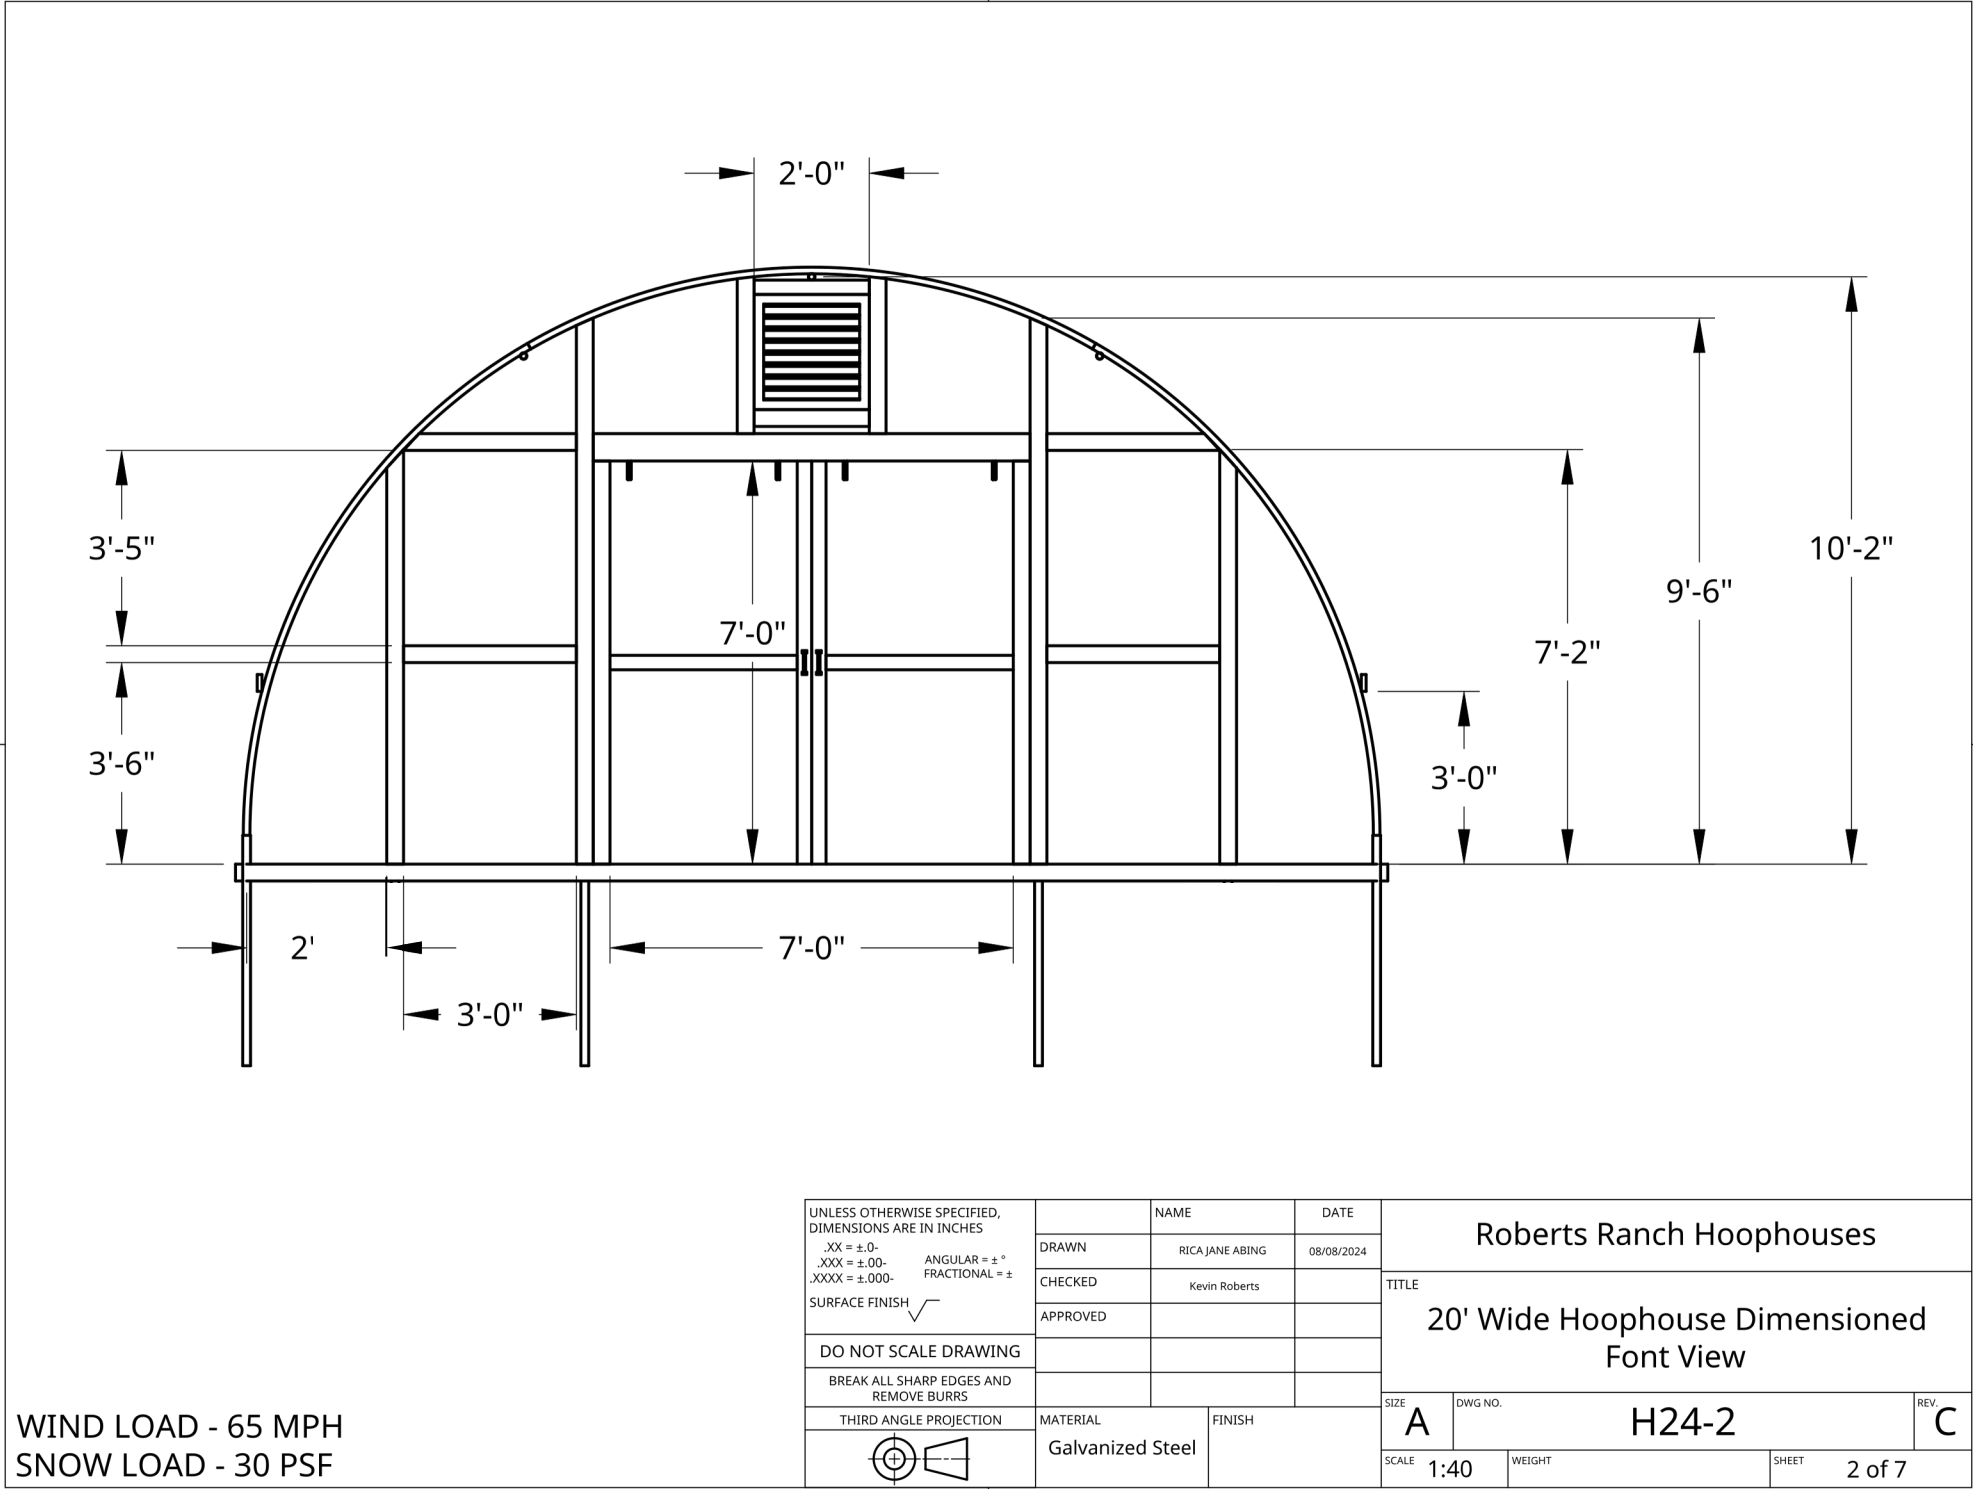


B

A

B

A

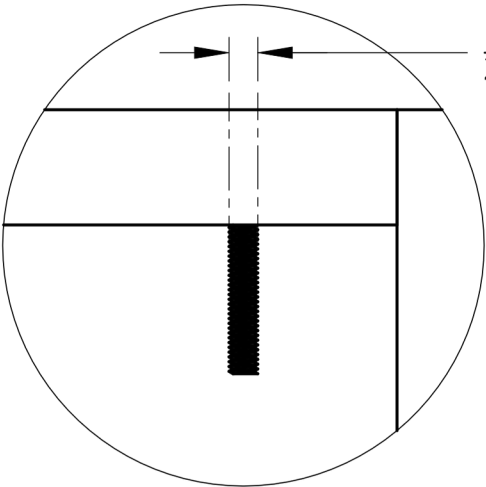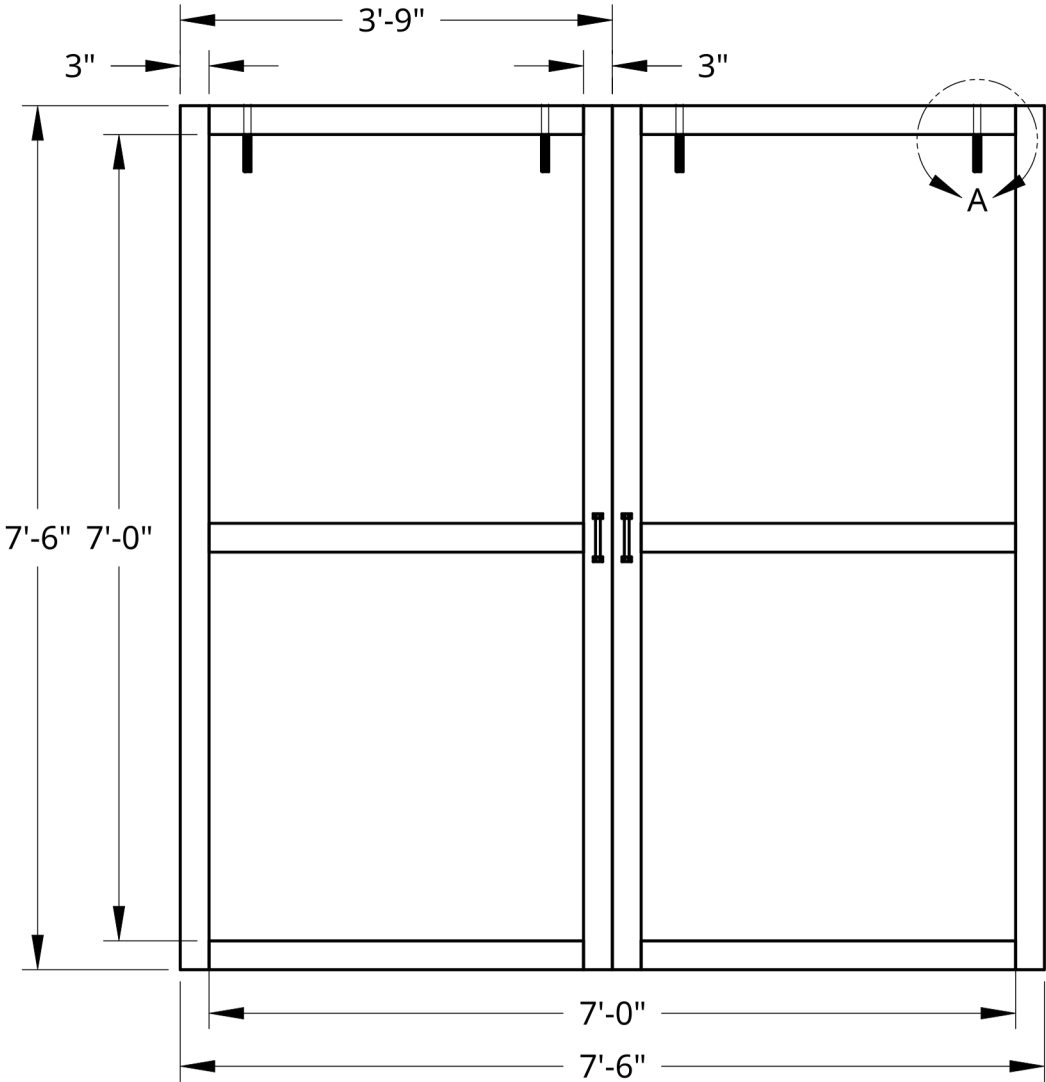


DETAIL A
1/2" Hole
SCALE 1:5

WIND LOAD - 65 MPH
SNOW LOAD - 30 PSF

UNLESS OTHERWISE SPECIFIED, DIMENSIONS ARE IN INCHES XX = ±.0- .XXX = ±.00- .XXXX = ±.000- SURFACE FINISH 		NAME		DATE		Roberts Ranch Hoophouses 7' x 7' Dual Bay Door Blow-Up Plan & Details					
		DRAWN		RICA JANE ABING						08/08/2024	
		CHECKED		Kevin Roberts							
		APPROVED									
DO NOT SCALE DRAWING											
BREAK ALL SHARP EDGES AND REMOVE BURRS											
THIRD ANGLE PROJECTION		MATERIAL		FINISH		SIZE		DWG NO.			
		Galvanized Steel				A		H24-3			
						SCALE 1:20		WEIGHT			
								SHEET 3 of 7			
								REV. C			

2

1

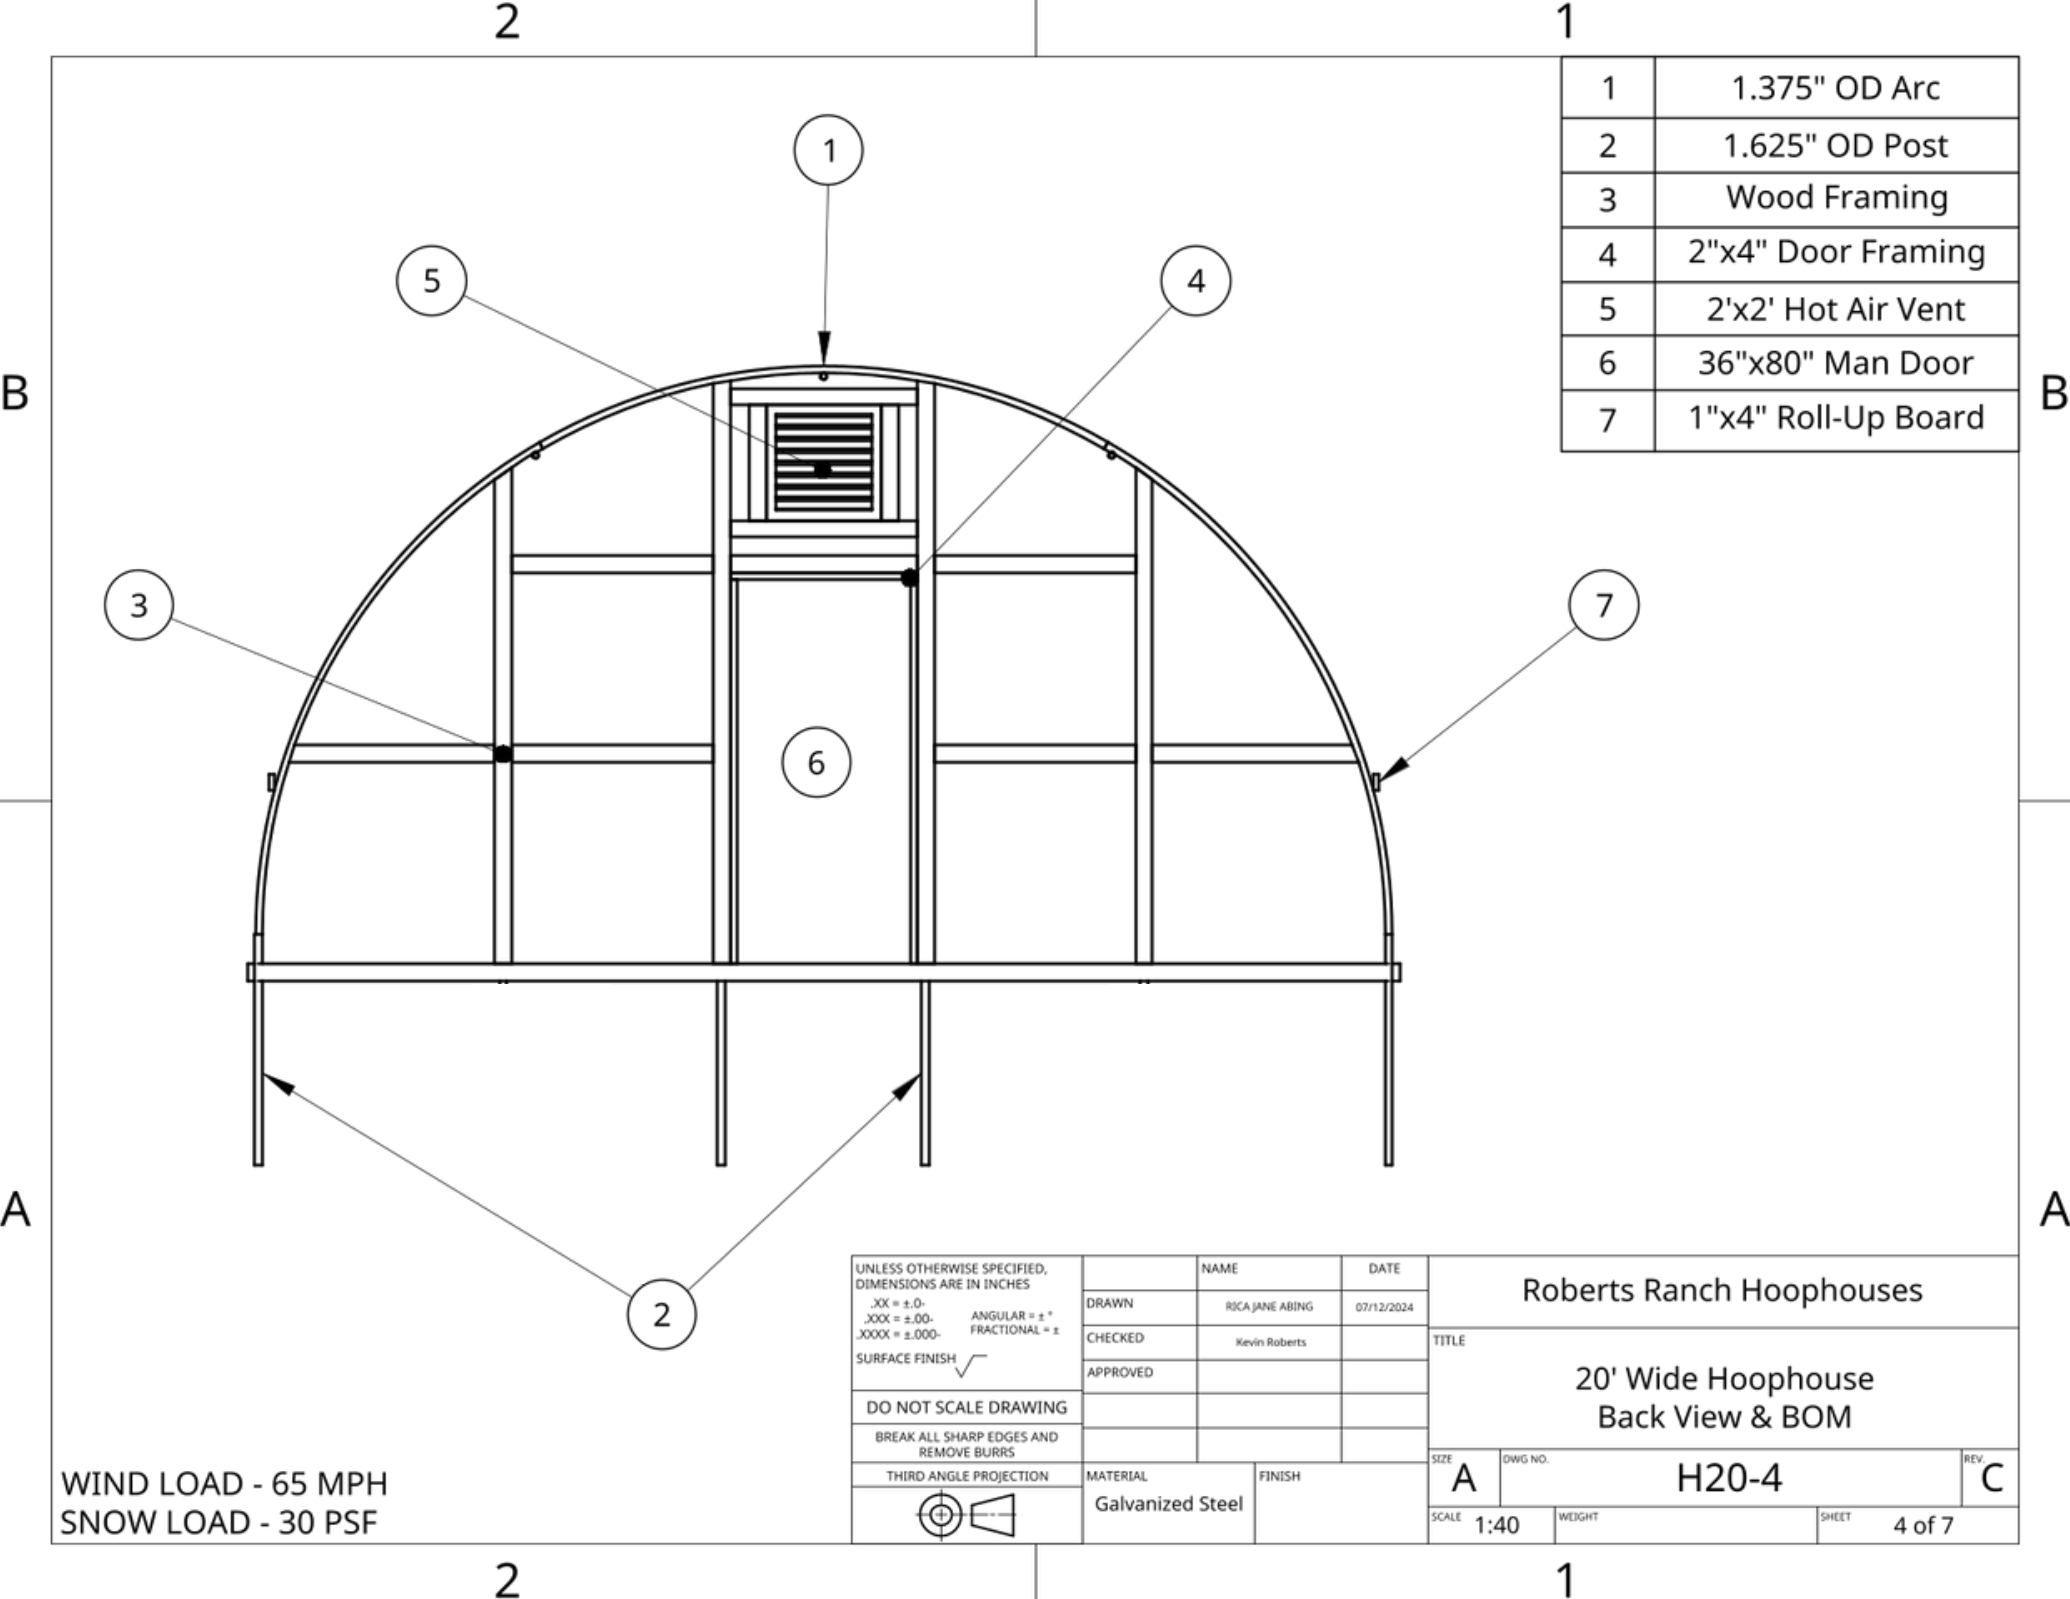

1	1.375" OD Arc
2	1.625" OD Post
3	Wood Framing
4	2"x4" Door Framing
5	2'x2' Hot Air Vent
6	36"x80" Man Door
7	1"x4" Roll-Up Board

2

UNLESS OTHERWISE SPECIFIED,
DIMENSIONS ARE IN INCHES

.XX = ±.0-
.XXX = ±.00-
.XXXX = ±.000-
ANGULAR = ± °
FRACTIONAL = ±

SURFACE FINISH ☒

DO NOT SCALE DRAWING

BREAK ALL SHARP EDGES AND
REMOVE BURRS

THIRD ANGLE PROJECTION



	NAME	DATE
DRAWN	RICA JANE ABING	07/12/2024
CHECKED	Kevin Roberts	
APPROVED		

MATERIAL	FINISH
Galvanized Steel	

Roberts Ranch Hoophouses


TITLE
**20' Wide Hoophouse
Back View & BOM**

SIZE A	DWG NO. H20-4	REV C
SCALE 1:40	WEIGHT	SHEET 4 of 7

WIND LOAD - 65 MPH
SNOW LOAD - 30 PSF

B

B

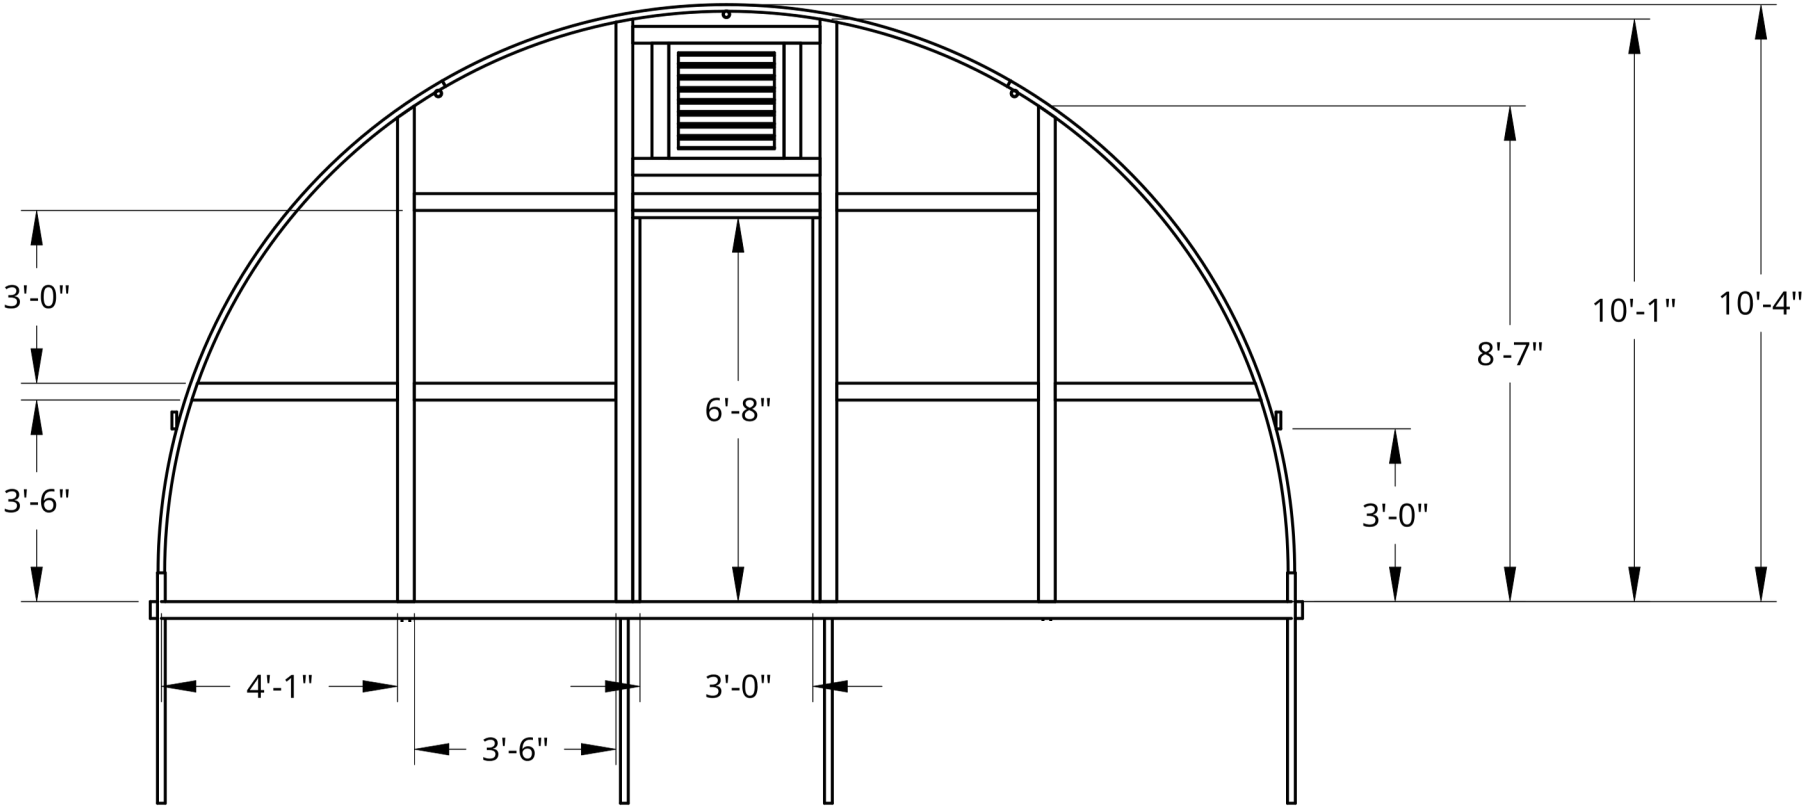

A

A

WIND LOAD - 65 MPH
SNOW LOAD - 30 PSF

UNLESS OTHERWISE SPECIFIED, DIMENSIONS ARE IN INCHES .XX = ±.0- .XXX = ±.00- .XXXX = ±.000- ANGULAR = ± ° FRACTIONAL = ± SURFACE FINISH ✓ DO NOT SCALE DRAWING BREAK ALL SHARP EDGES AND REMOVE BURRS THIRD ANGLE PROJECTION MATERIAL Galvanized Steel	NAME		DATE		Roberts Ranch Hoophouses		
	DRAWN		RICA JANE ABING		TITLE		
	CHECKED		Kevin Roberts		20' Wide Hoophouse Dimensioned Back View		
	APPROVED				SIZE		
					A		
						DWG NO.	
						H24-5	
						REV	
						C	
						SCALE	
						1:40	
						WEIGHT	
						SHEET	
						5 of 7	

2


1

B

B

A

A

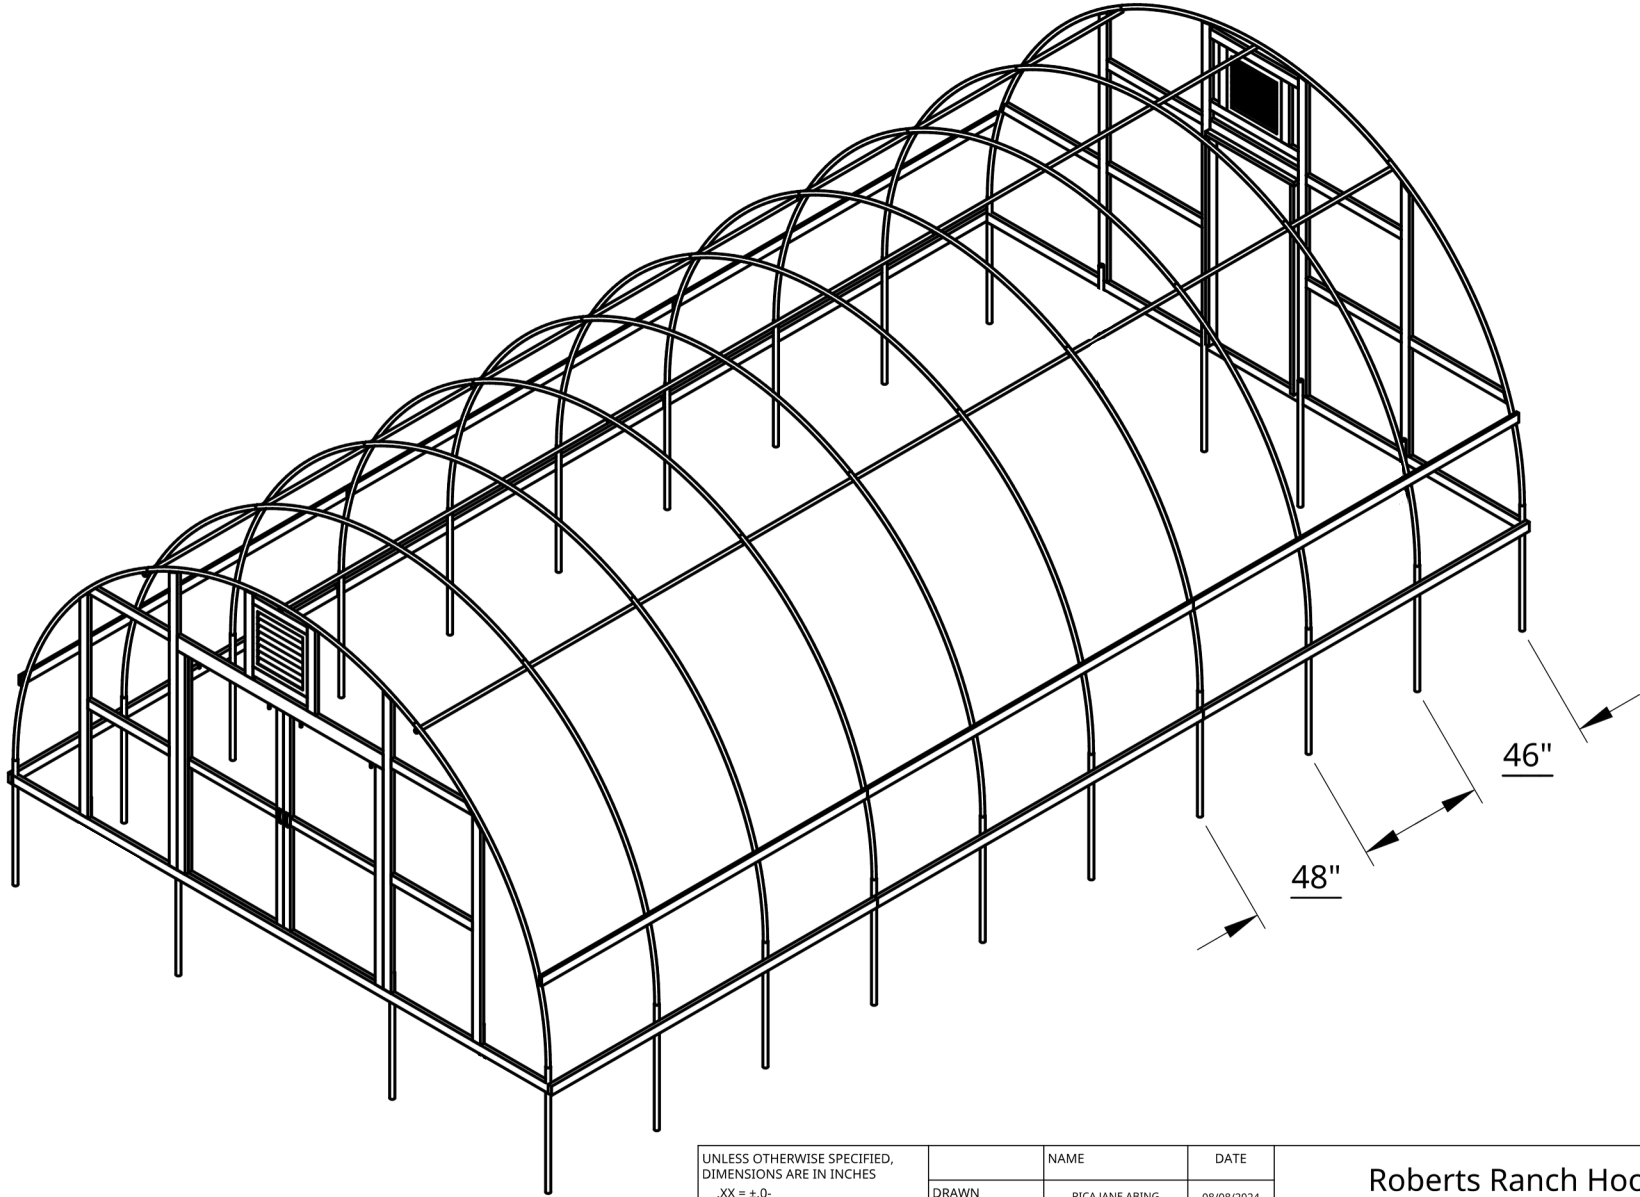

WIND LOAD - 65 MPH
SNOW LOAD - 30 PSF

UNLESS OTHERWISE SPECIFIED, DIMENSIONS ARE IN INCHES .XX = ±.0- .XXX = ±.00- .XXXX = ±.000- ANGULAR = ± ° FRACTIONAL = ± SURFACE FINISH ✓ DO NOT SCALE DRAWING BREAK ALL SHARP EDGES AND REMOVE BURRS THIRD ANGLE PROJECTION 		NAME	DATE	Roberts Ranch Hoophouses 20' Wide Hoophouse Projected Views & BOM				
		DRAWN	RICA JANE ABING					08/08/2024
		CHECKED	Kevin Roberts					
		APPROVED						
					SIZE	DWG NO.	REV.	
					A	H20-6	C	
		MATERIAL	FINISH		SCALE	1:100	WEIGHT	SHEET
		Galvanized Steel						6 of 7

2

1

