



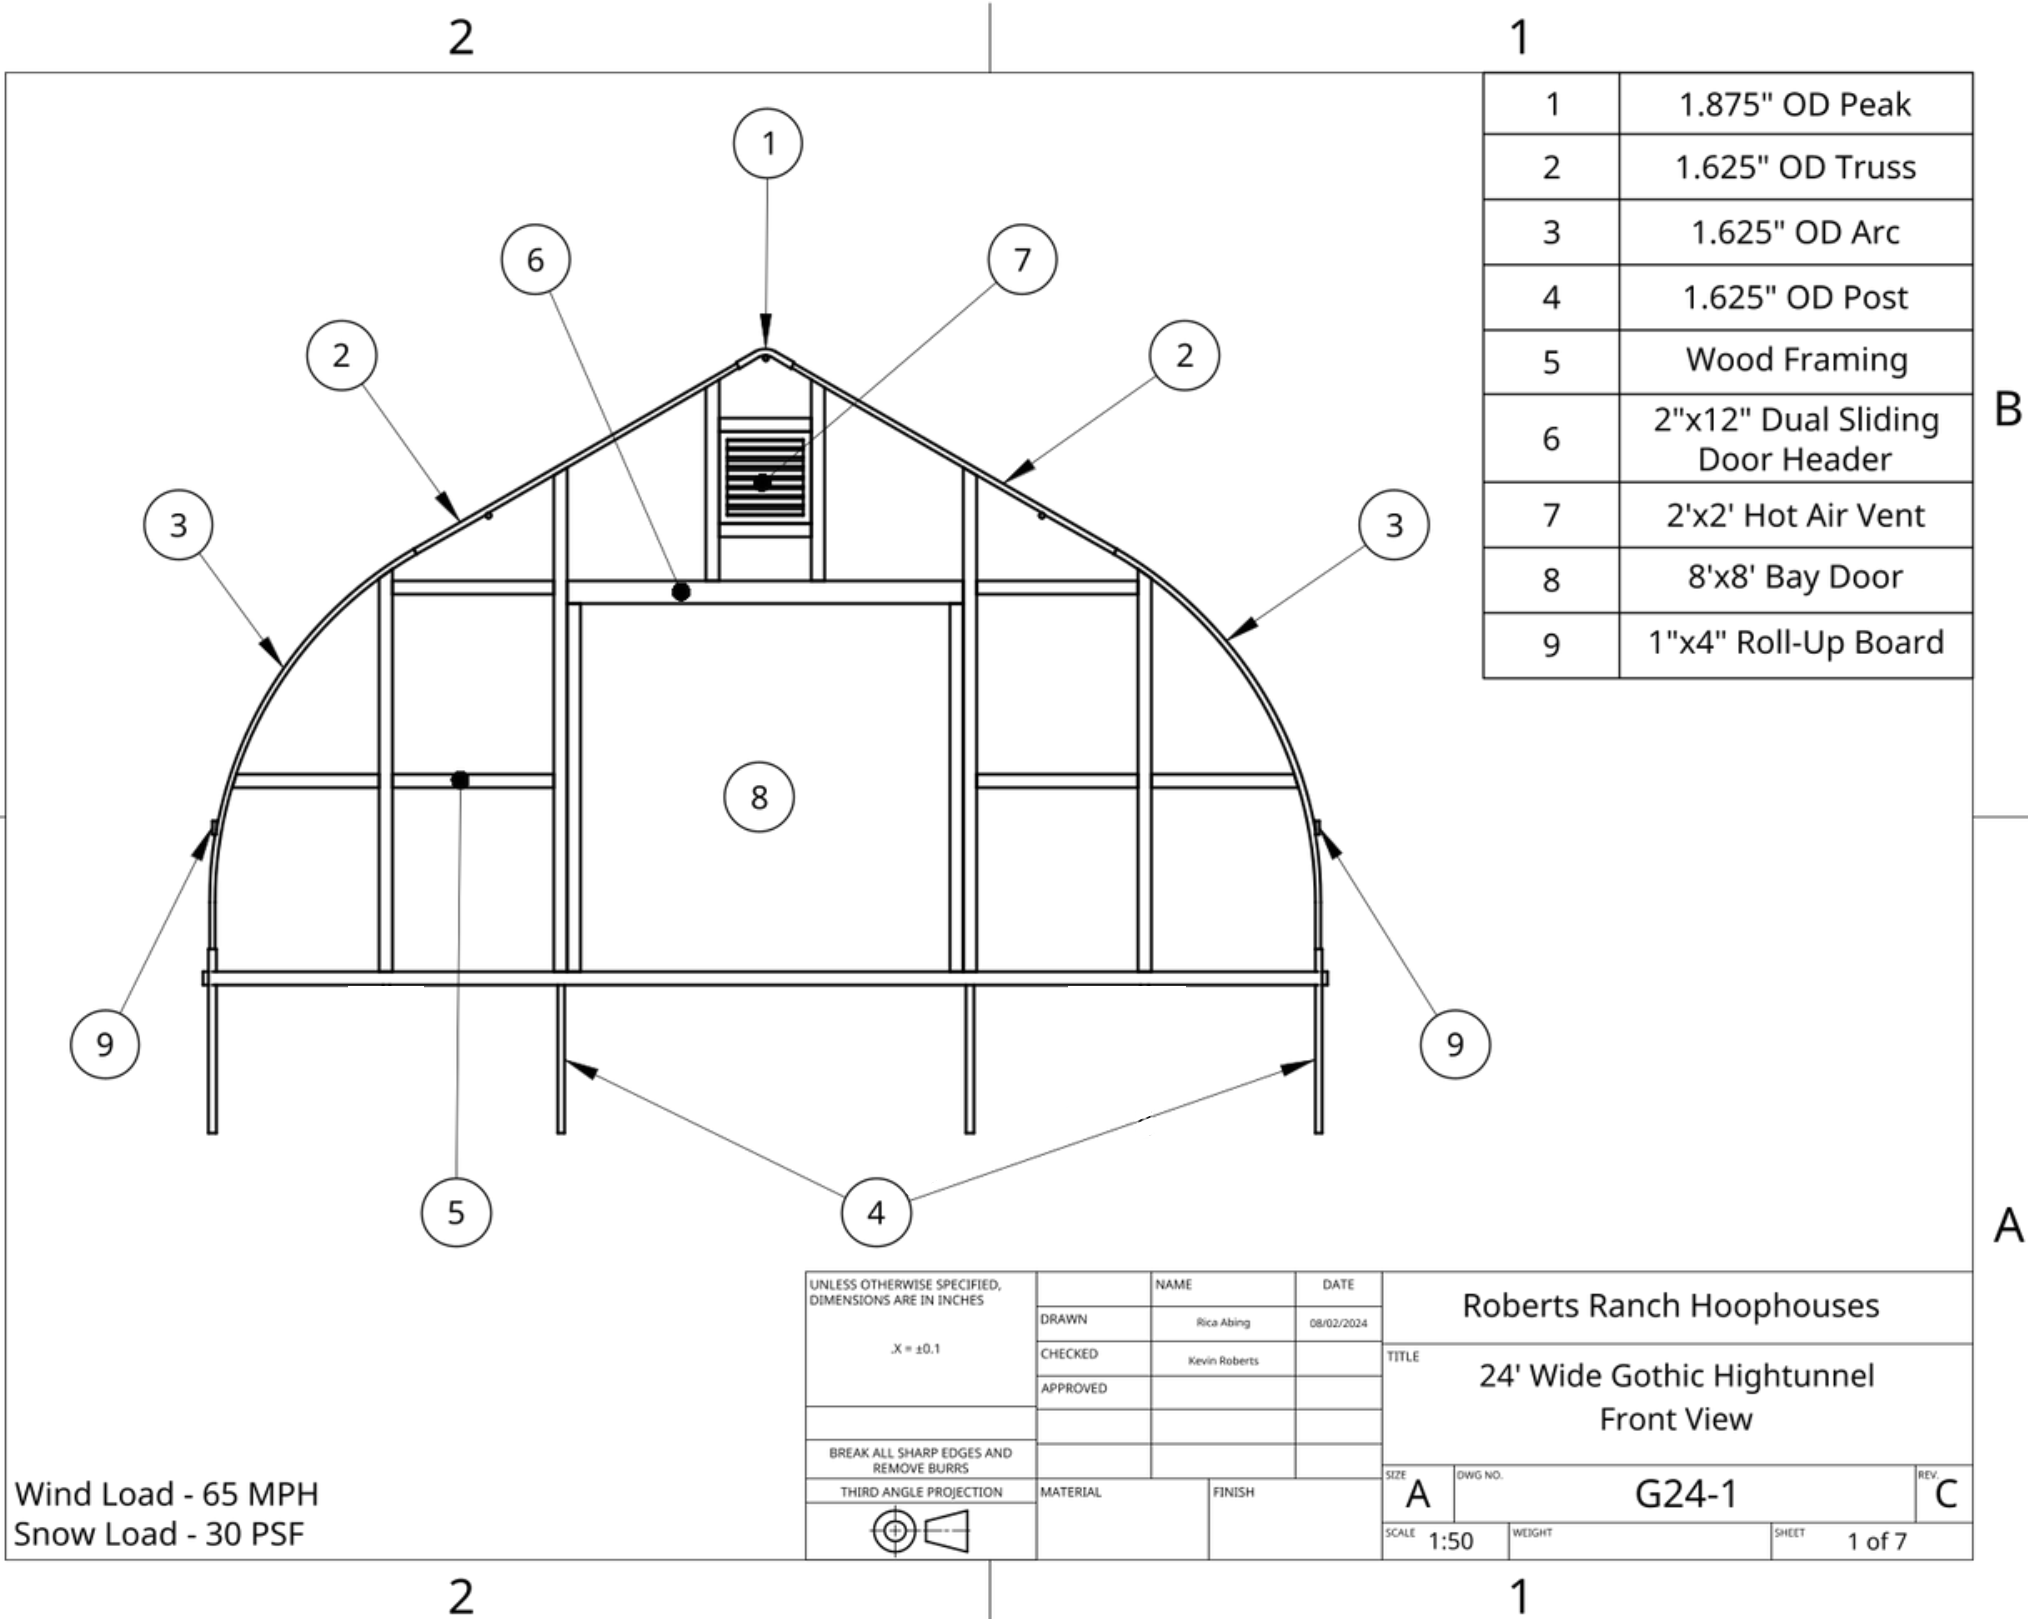


B

B

A

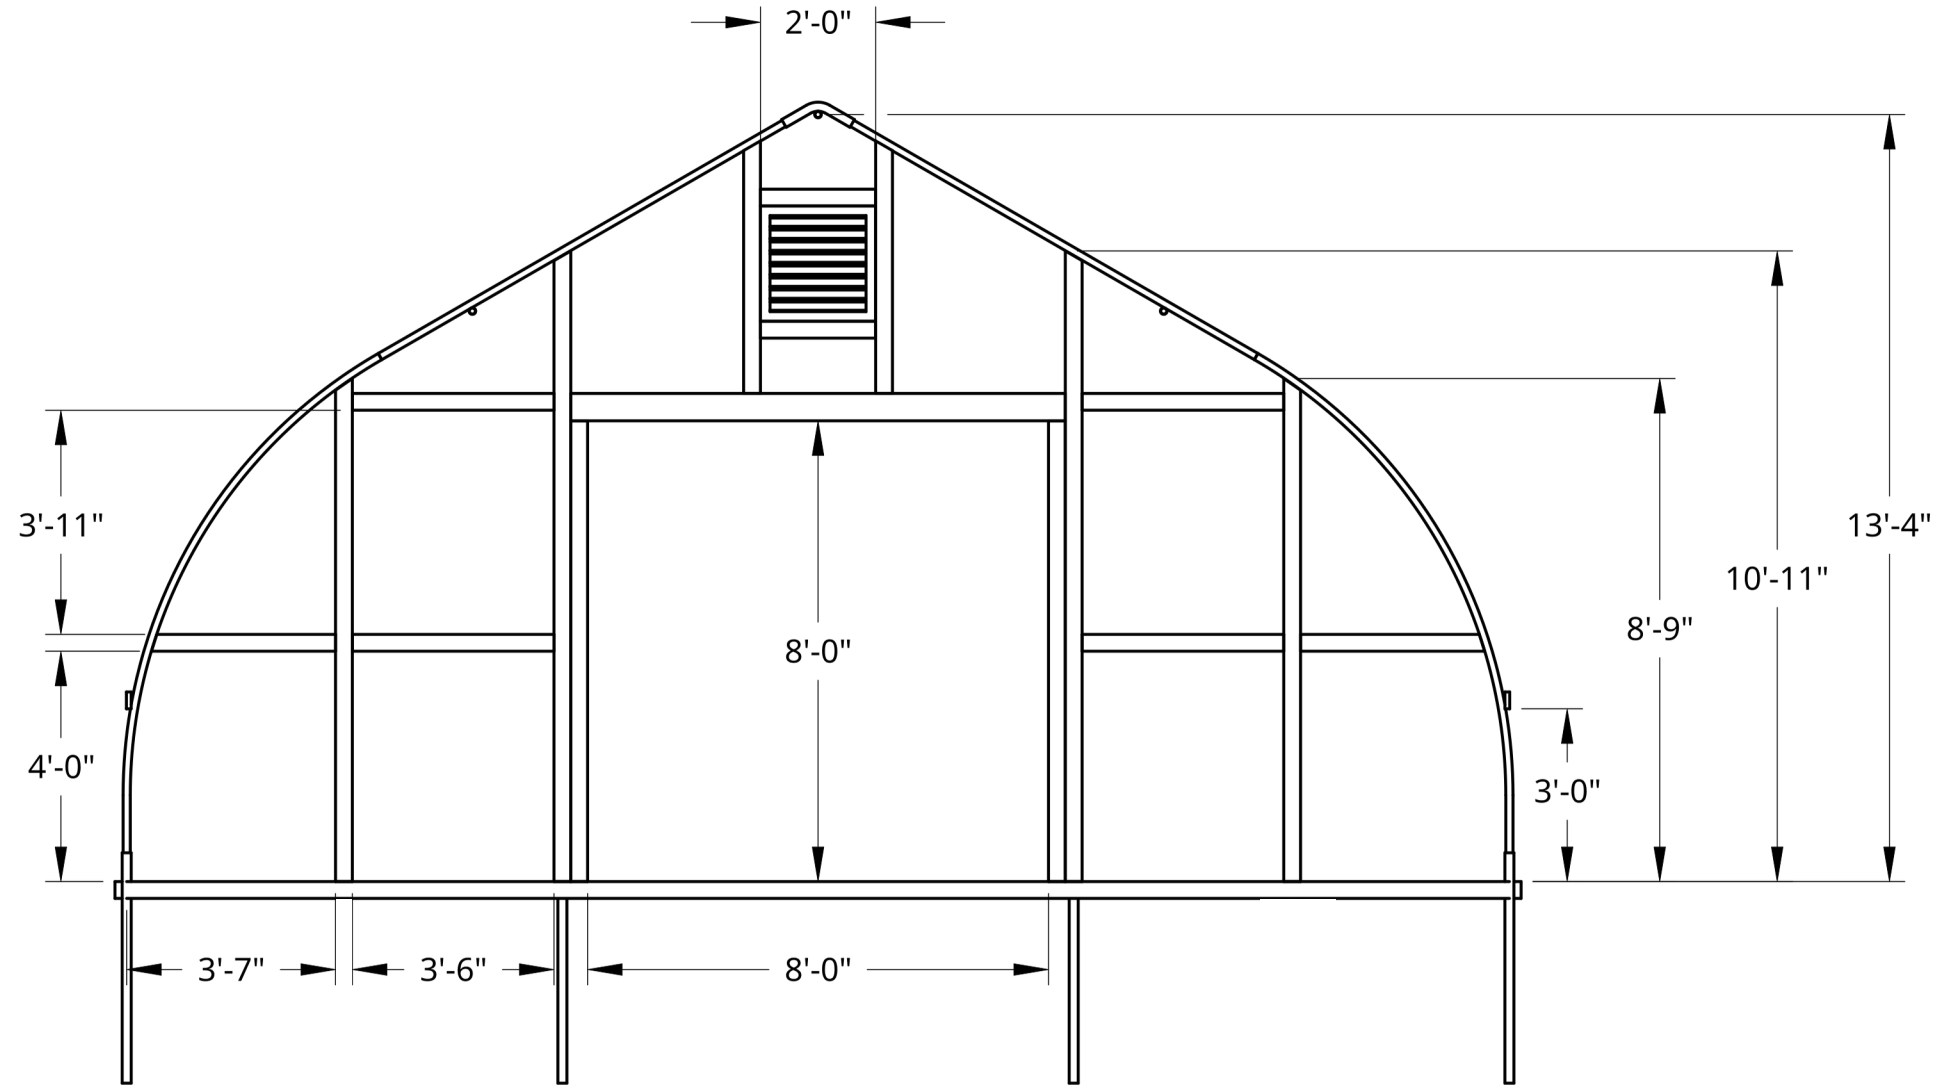


Wind Load - 65 MPH
Snow Load - 30 PSF

 UNLESS OTHERWISE SPECIFIED, DIMENSIONS ARE IN INCHES .X = ±0.1	NAME		DATE	Roberts Ranch Hoophouses					
	DRAWN	Rica Abing	08/02/2024						
	CHECKED	Kevin Roberts					TITLE 24' Wide Gothic Hightunnel Dimensioned Front View		
	APPROVED								
				SIZE A					
BREAK ALL SHARP EDGES AND REMOVE BURRS							DWG NO. G24-2		
THIRD ANGLE PROJECTION	MATERIAL	FINISH		REV. C					
							SCALE 1:40		
				WEIGHT					
							SHEET 2 of 7		

2


1

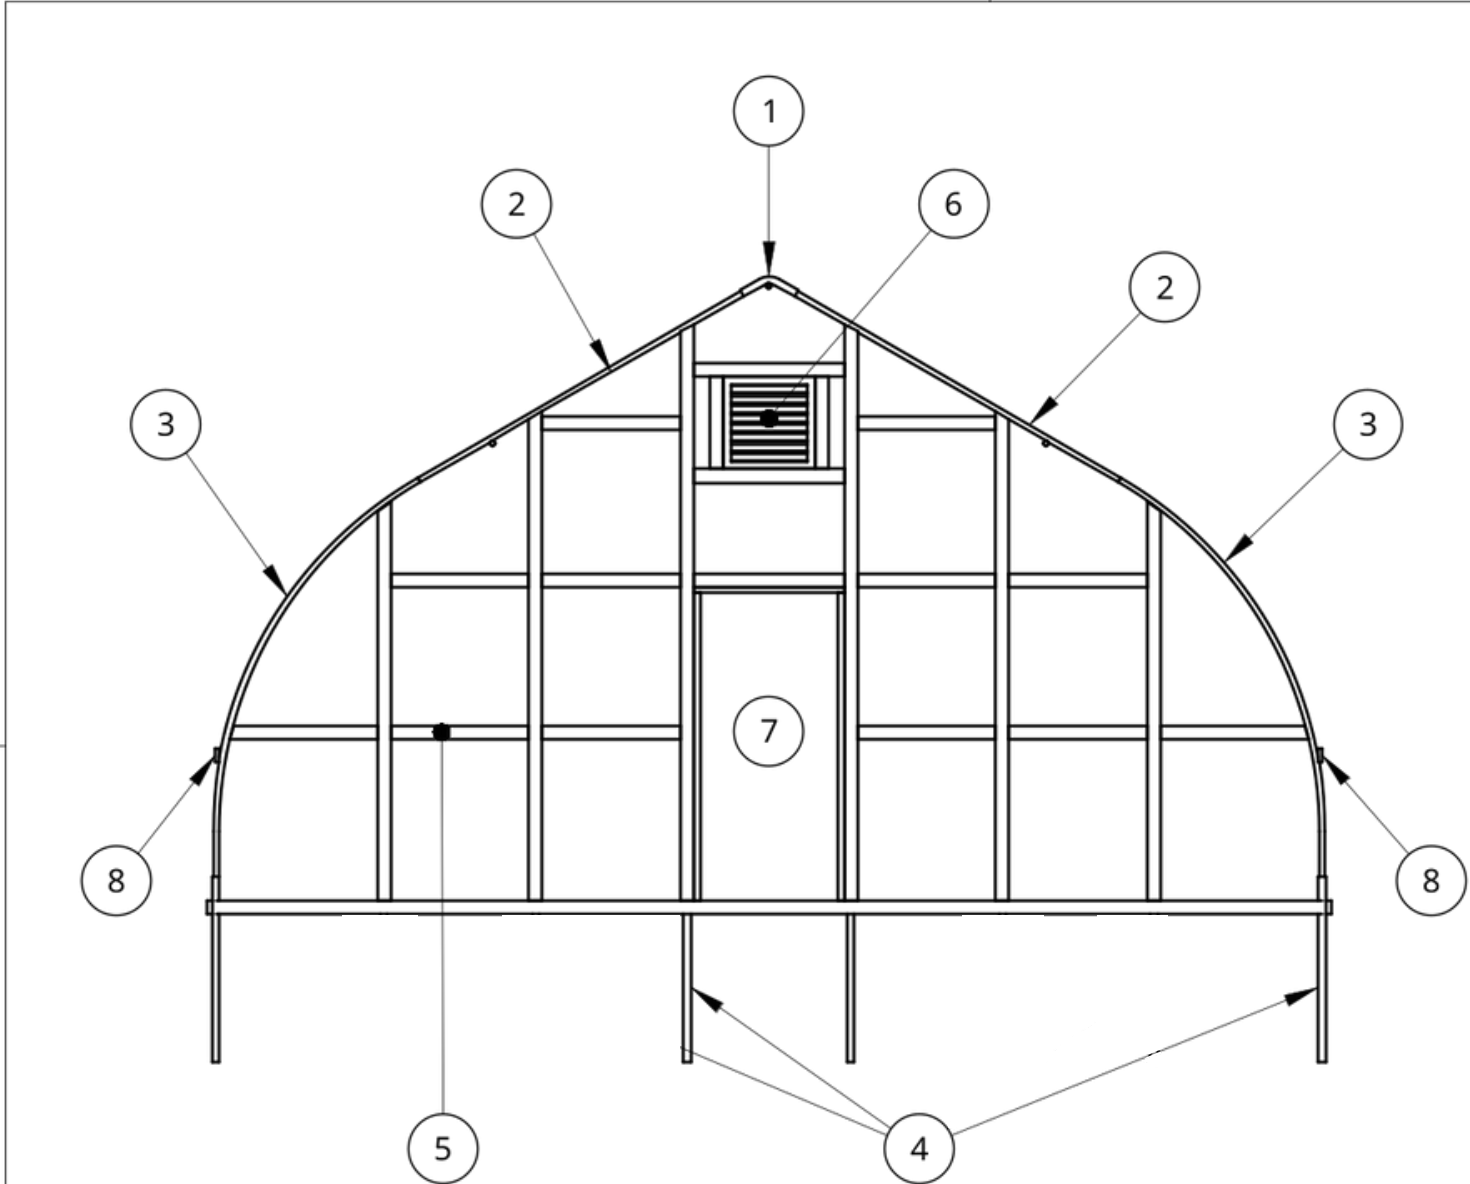

1	1.875" OD Peak
2	1.6285" OD Truss
3	1.6285" OD Arc
4	1.6285" OD Post
5	Wood Framing
6	2'x2' Hot Air Vent
7	36" x 80" Man Door
8	1"x4" Roll-Up Board


Wind Load - 65 MPH
Snow Load - 30 PSF

UNLESS OTHERWISE SPECIFIED, DIMENSIONS ARE IN INCHES .X = ±0.1	NAME		DATE	Roberts Ranch Hoophouses	
	DRAWN		Rica Abing	08/02/2024	
	CHECKED		Kevin Roberts		
	APPROVED				
BREAK ALL SHARP EDGES AND REMOVE BURRS				TITLE	
THIRD ANGLE PROJECTION				24' Wide Gothic Hightunnel Back View	
		MATERIAL	FINISH	SIZE	REV
				A	C
				SCALE 1:50	WEIGHT
					SHEET 3 of 7

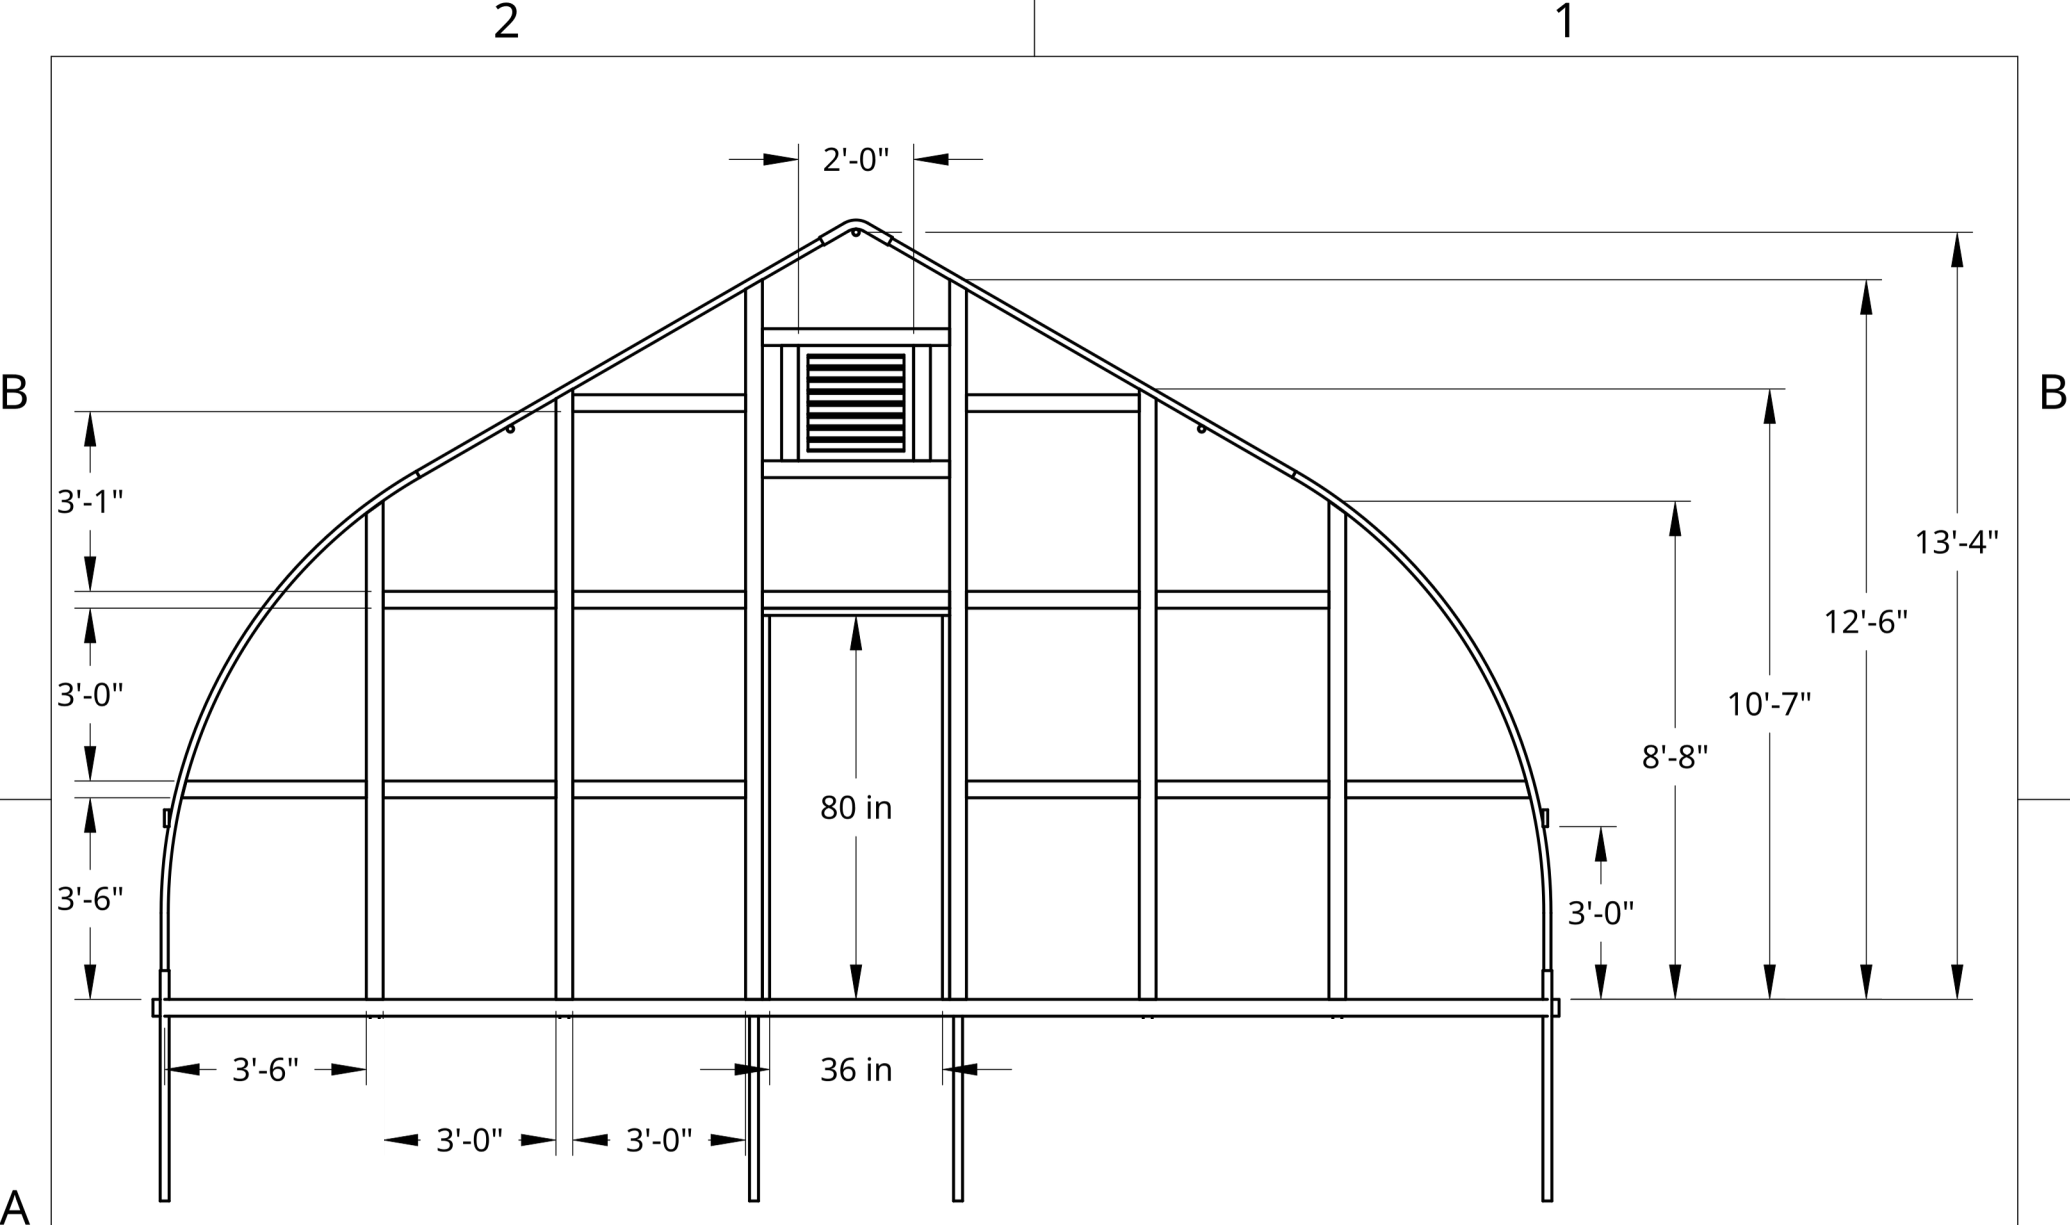

Wind Load - 65 MPH
Snow Load - 30 PSF

UNLESS OTHERWISE SPECIFIED, DIMENSIONS ARE IN INCHES .X = ±0.1	NAME		DATE	Roberts Ranch Hoophouses		
	DRAWN	Rica Abing	08/02/2024			
	CHECKED	Kevin Roberts		TITLE 24' Wide Gothic Hightunnel Dimensioned Back View		
	APPROVED					
BREAK ALL SHARP EDGES AND REMOVE BURRS				SIZE A		
THIRD ANGLE PROJECTION	MATERIAL	FINISH				
				SCALE	1:40	REV. C
				WEIGHT		SHEET 4 of 7

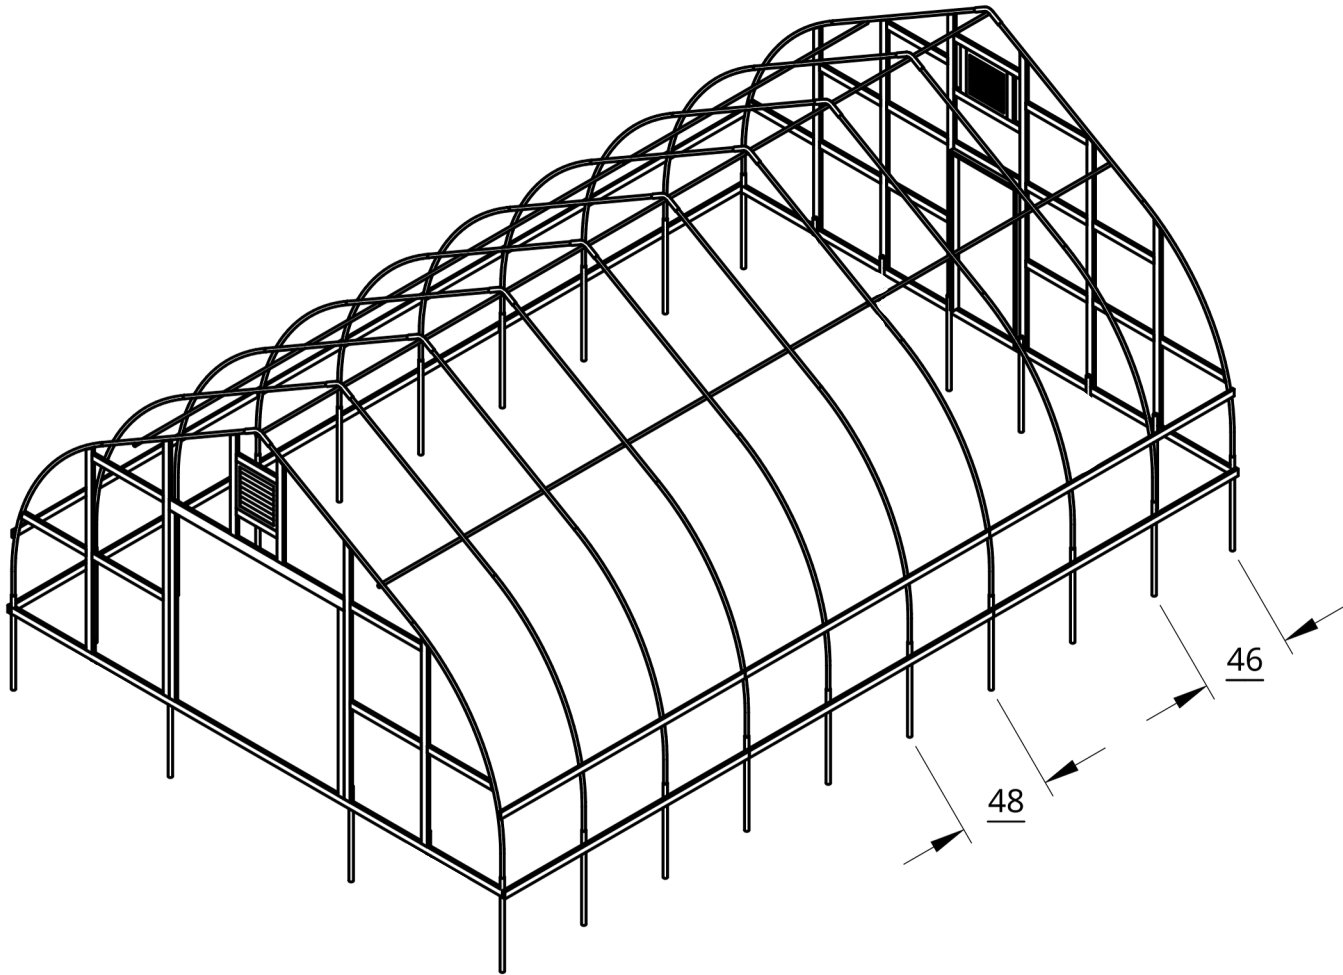

Wind Load - 65 MPH
Snow Load - 30 PSF

UNLESS OTHERWISE SPECIFIED,
DIMENSIONS ARE IN INCHES


.X = ±0.1

BREAK ALL SHARP EDGES AND
REMOVE BURRS

THIRD ANGLE PROJECTION

	NAME	DATE
DRAWN	Rica Abing	08/02/2024
CHECKED	Kevin Roberts	
APPROVED		
MATERIAL	FINISH	

Roberts Ranch Hoophouses		
TITLE		
24' Wide Gothic Hightunnel Isometric View		
SIZE	DWG NO.	REV.
A	G24-5	C
SCALE	WEIGHT	SHEET
1:120		5 of 7

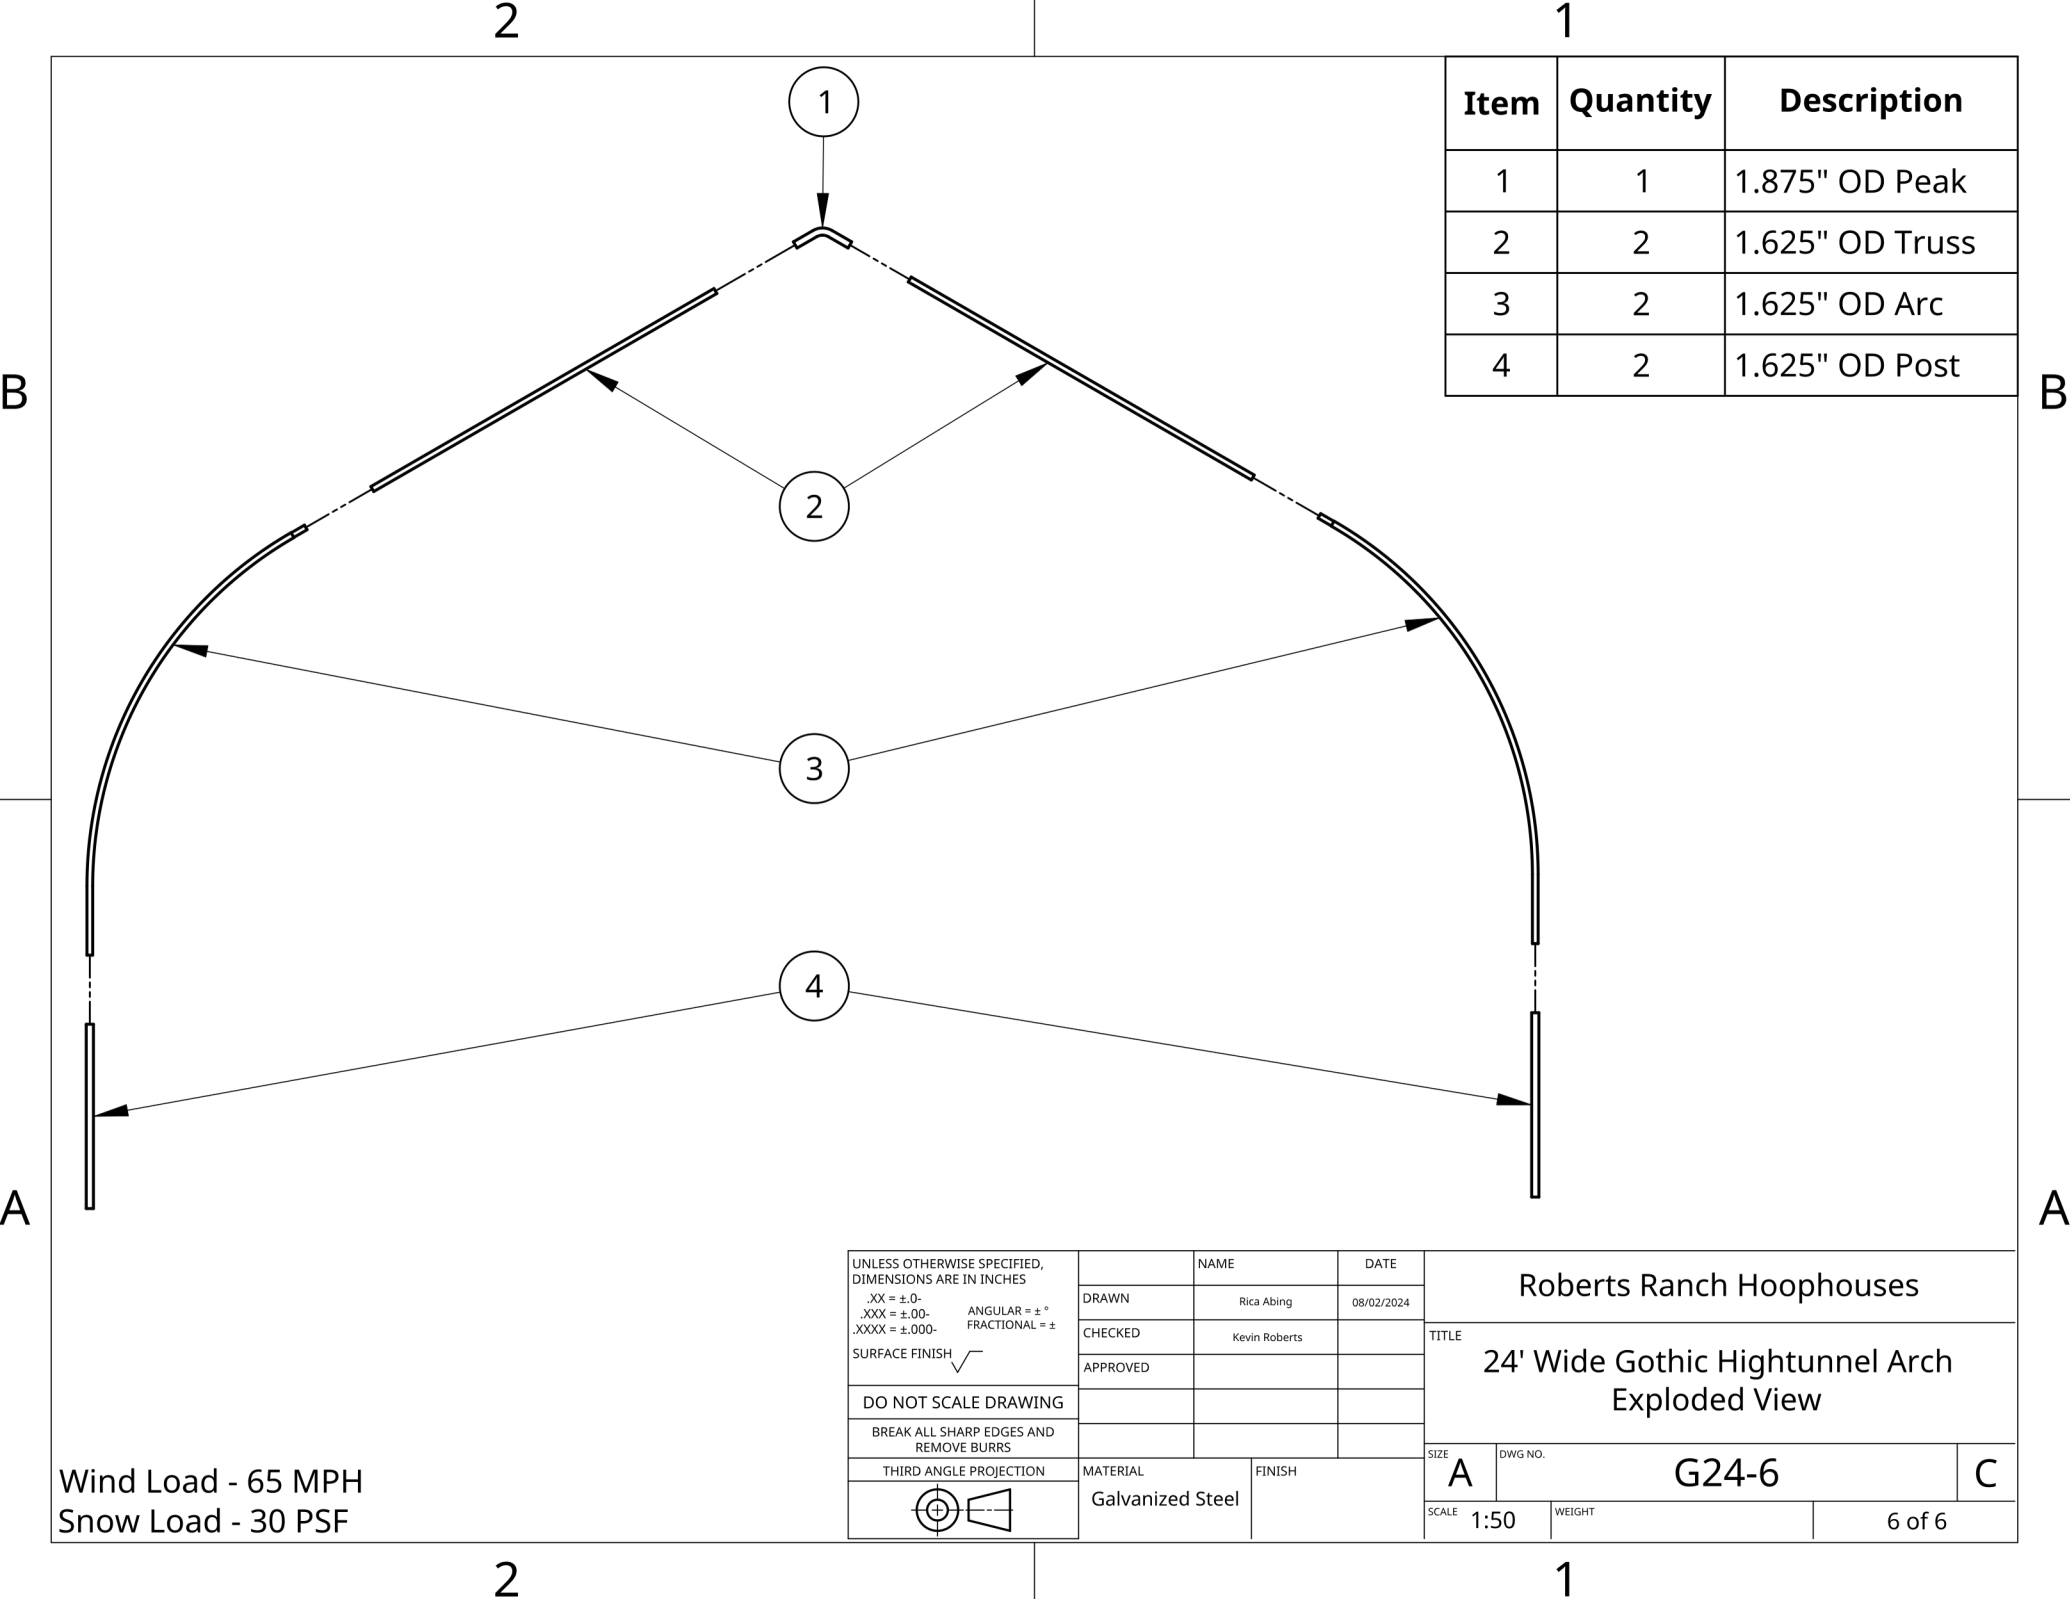

Item	Quantity	Description
1	1	1.875" OD Peak
2	2	1.625" OD Truss
3	2	1.625" OD Arc
4	2	1.625" OD Post

UNLESS OTHERWISE SPECIFIED,
DIMENSIONS ARE IN INCHES
.XX = ±.0-
.XXX = ±.00-
.XXXX = ±.000-
SURFACE FINISH

ANGULAR = ± °
FRACTIONAL = ±

DO NOT SCALE DRAWING

BREAK ALL SHARP EDGES AND
REMOVE BURRS

THIRD ANGLE PROJECTION

	NAME	DATE
DRAWN	Rica Abing	08/02/2024
CHECKED	Kevin Roberts	
APPROVED		
MATERIAL	FINISH	
Galvanized Steel		

Roberts Ranch Hoophouses		
TITLE 24' Wide Gothic Hightunnel Arch Exploded View		
SIZE A	DWG NO. G24-6	C
SCALE 1:50	WEIGHT	6 of 6

Wind Load - 65 MPH
Snow Load - 30 PSF