


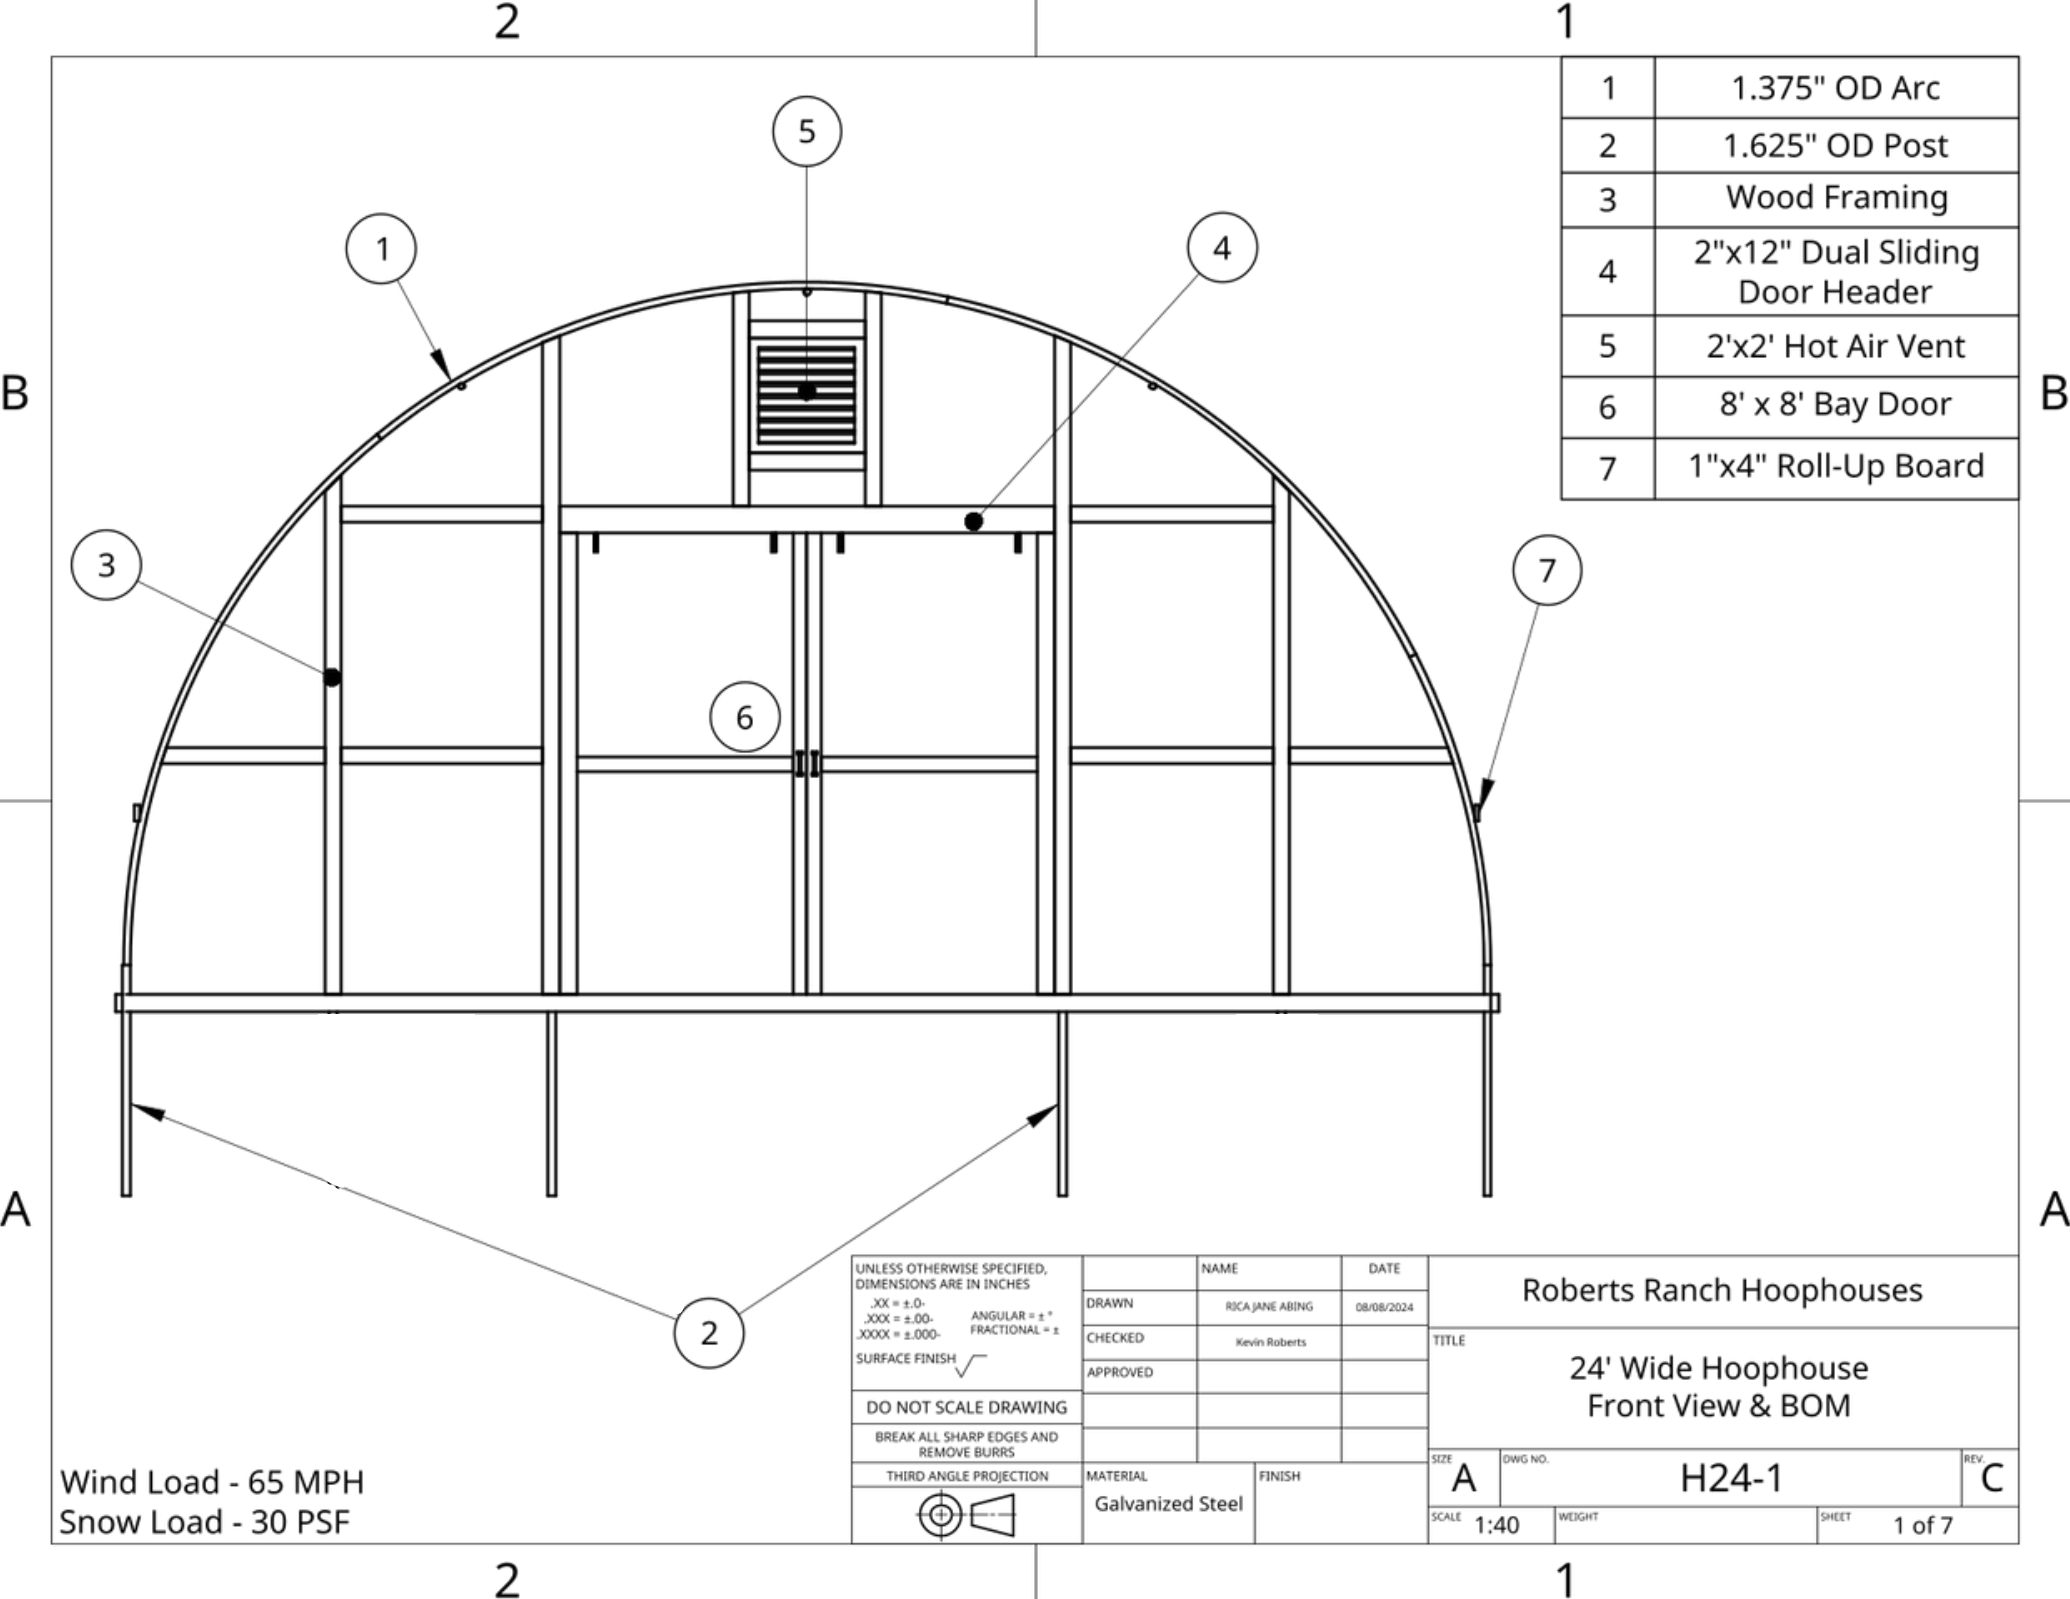

Wind Load - 65 MPH
Snow Load - 30 PSF

UNLESS OTHERWISE SPECIFIED,
DIMENSIONS ARE IN INCHES

.XX = ±.0-
.XXX = ±.00-
.XXXX = ±.000-

ANGULAR = ± °
FRACTIONAL = ±

SURFACE FINISH ✓

DO NOT SCALE DRAWING

BREAK ALL SHARP EDGES AND
REMOVE BURRS

THIRD ANGLE PROJECTION

	NAME	DATE
DRAWN	RICA JANE ABING	08/08/2024
CHECKED	Kevin Roberts	
APPROVED		
MATERIAL	FINISH	
Galvanized Steel		


Roberts Ranch Hoophouses		
TITLE		
24' Wide Hoophouse Front View & BOM		
SIZE	DWG NO.	REV
A	H24-1	C
SCALE	WEIGHT	SHEET
1:40		1 of 7

B

B

A

A

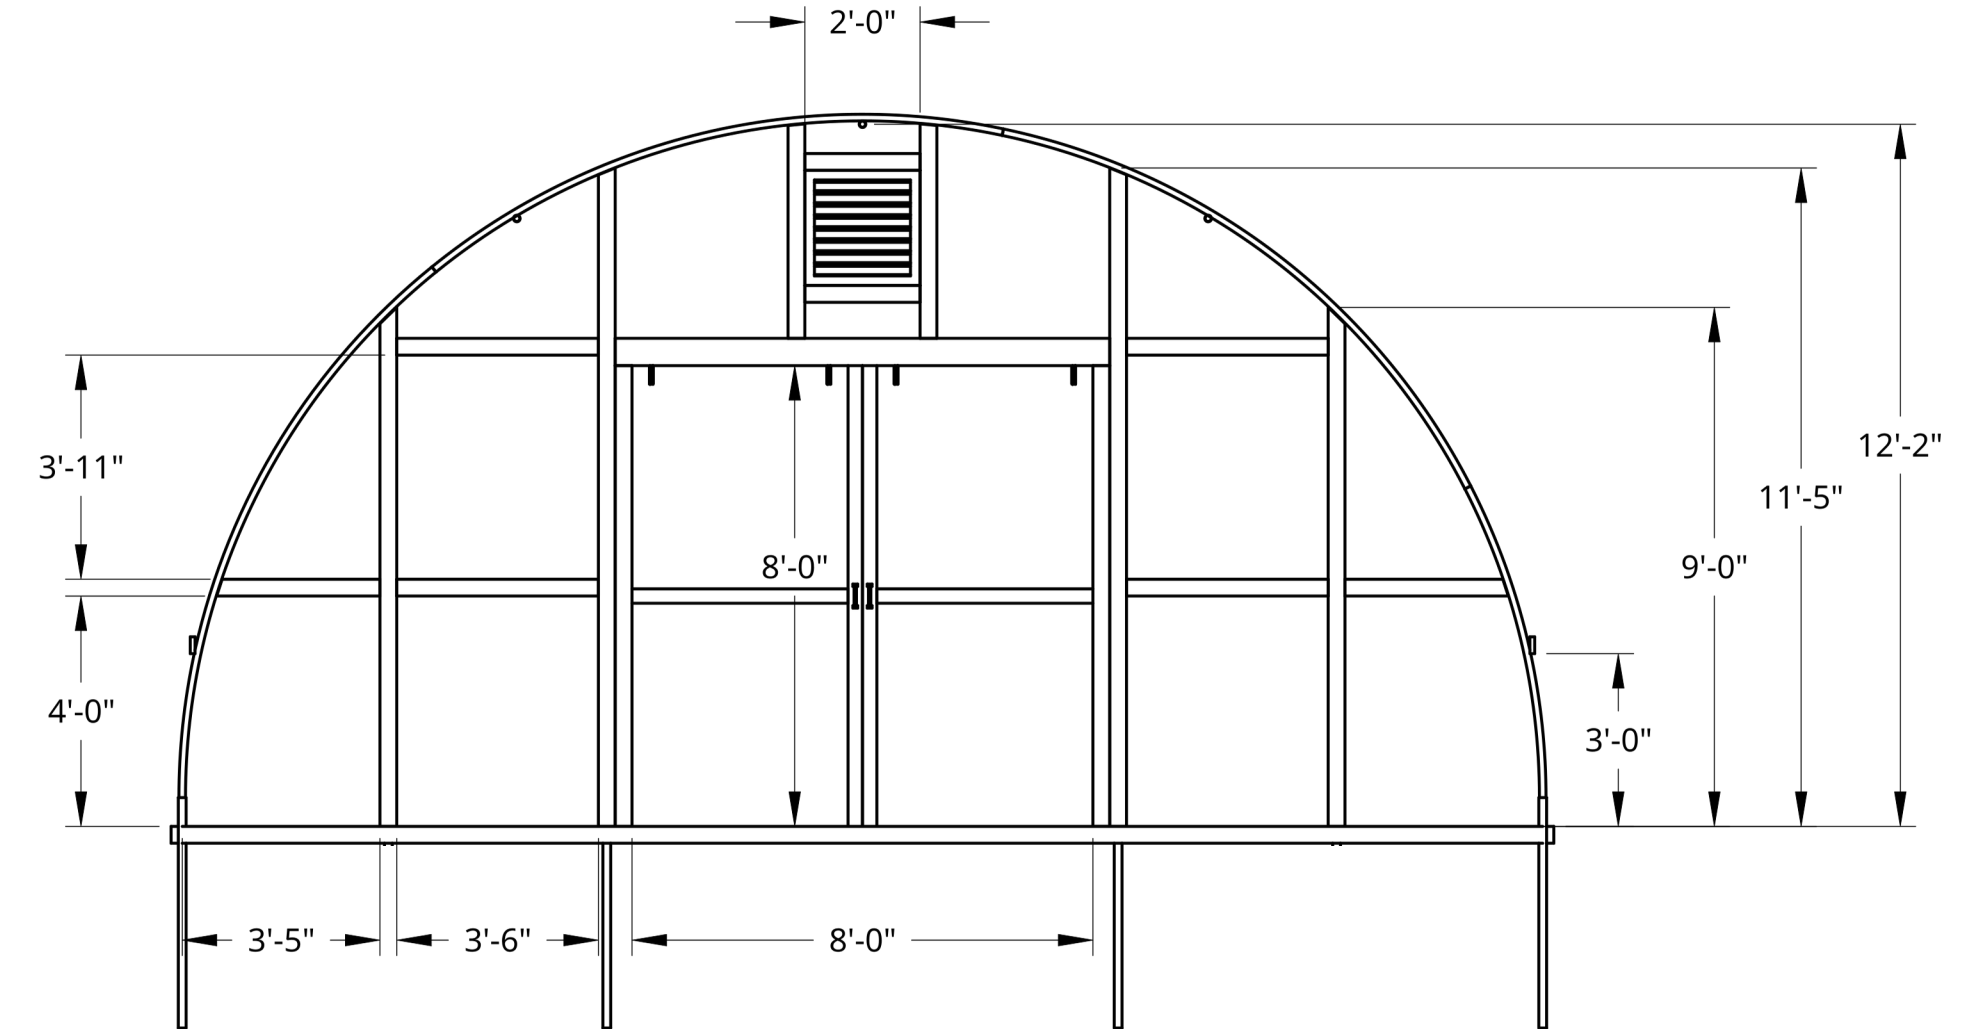

Wind Load - 65 MPH
Snow Load - 30 PSF

UNLESS OTHERWISE SPECIFIED, DIMENSIONS ARE IN INCHES .XX = ±.0- .XXX = ±.00- .XXXX = ±.000- SURFACE FINISH 		NAME		DATE		Roberts Ranch Hoophouses 24' Wide Hoophouse Dimensioned Front View					
		DRAWN		RICA JANE ABING						08/08/2024	
		CHECKED		Kevin Roberts							
		APPROVED									
DO NOT SCALE DRAWING								TITLE			
BREAK ALL SHARP EDGES AND REMOVE BURRS											
THIRD ANGLE PROJECTION		MATERIAL		FINISH		SIZE		DWG NO.		REV.	
		Galvanized Steel				A		H24-2		C	
						SCALE		1:40		WEIGHT	
										SHEET	
										2 of 7	

2


1

B

A


B

A

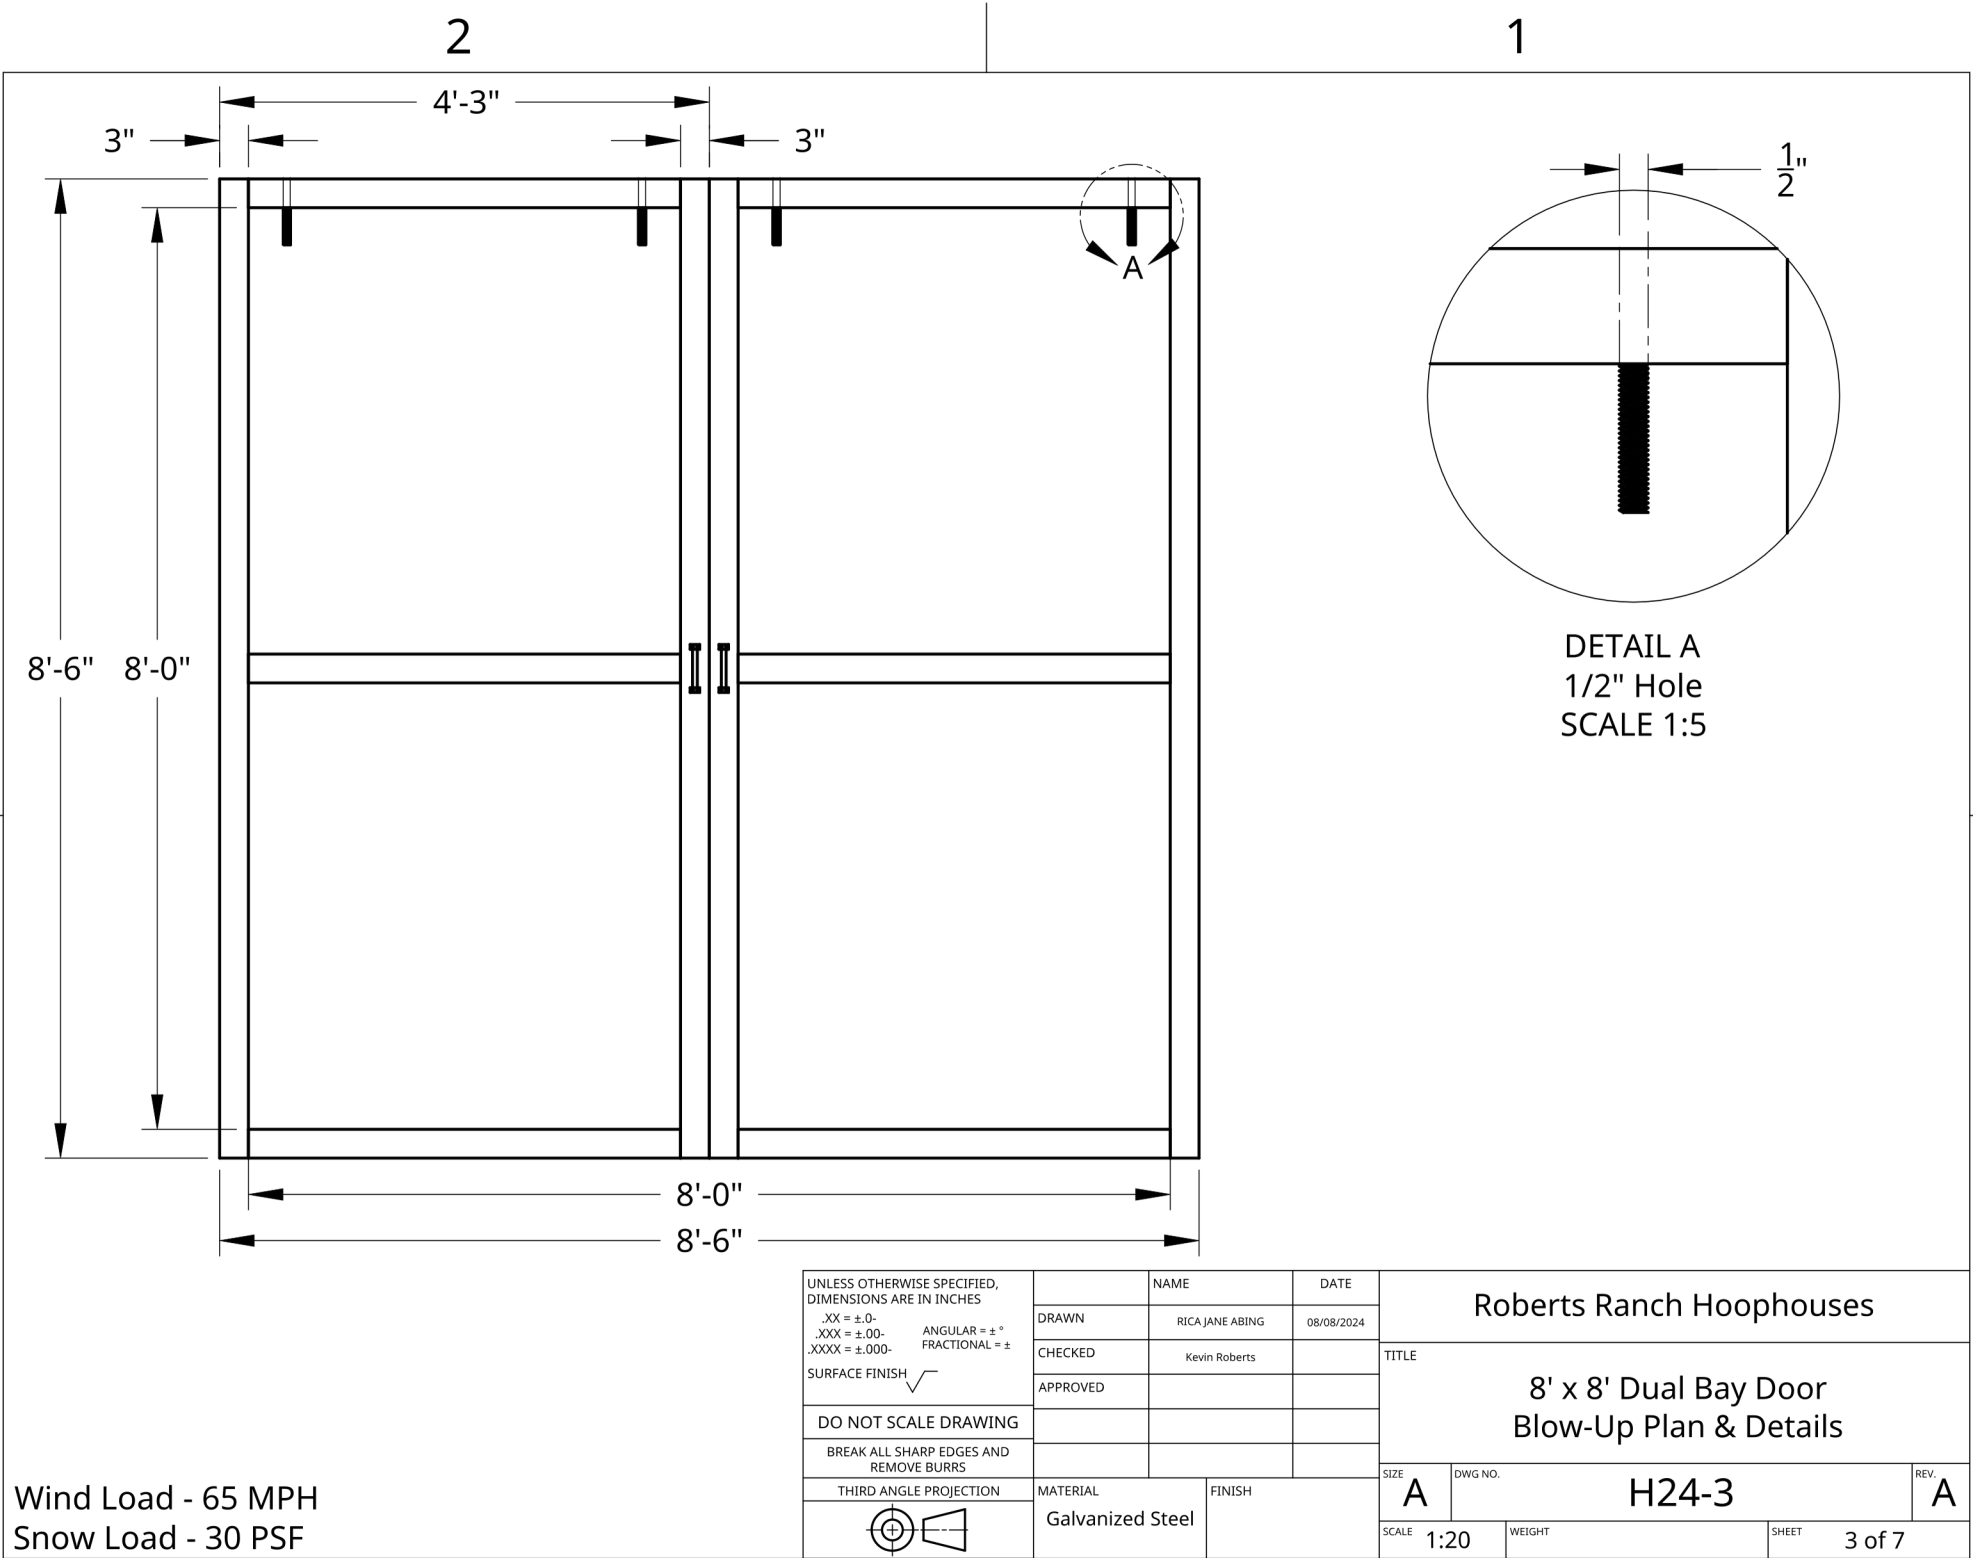

2

1

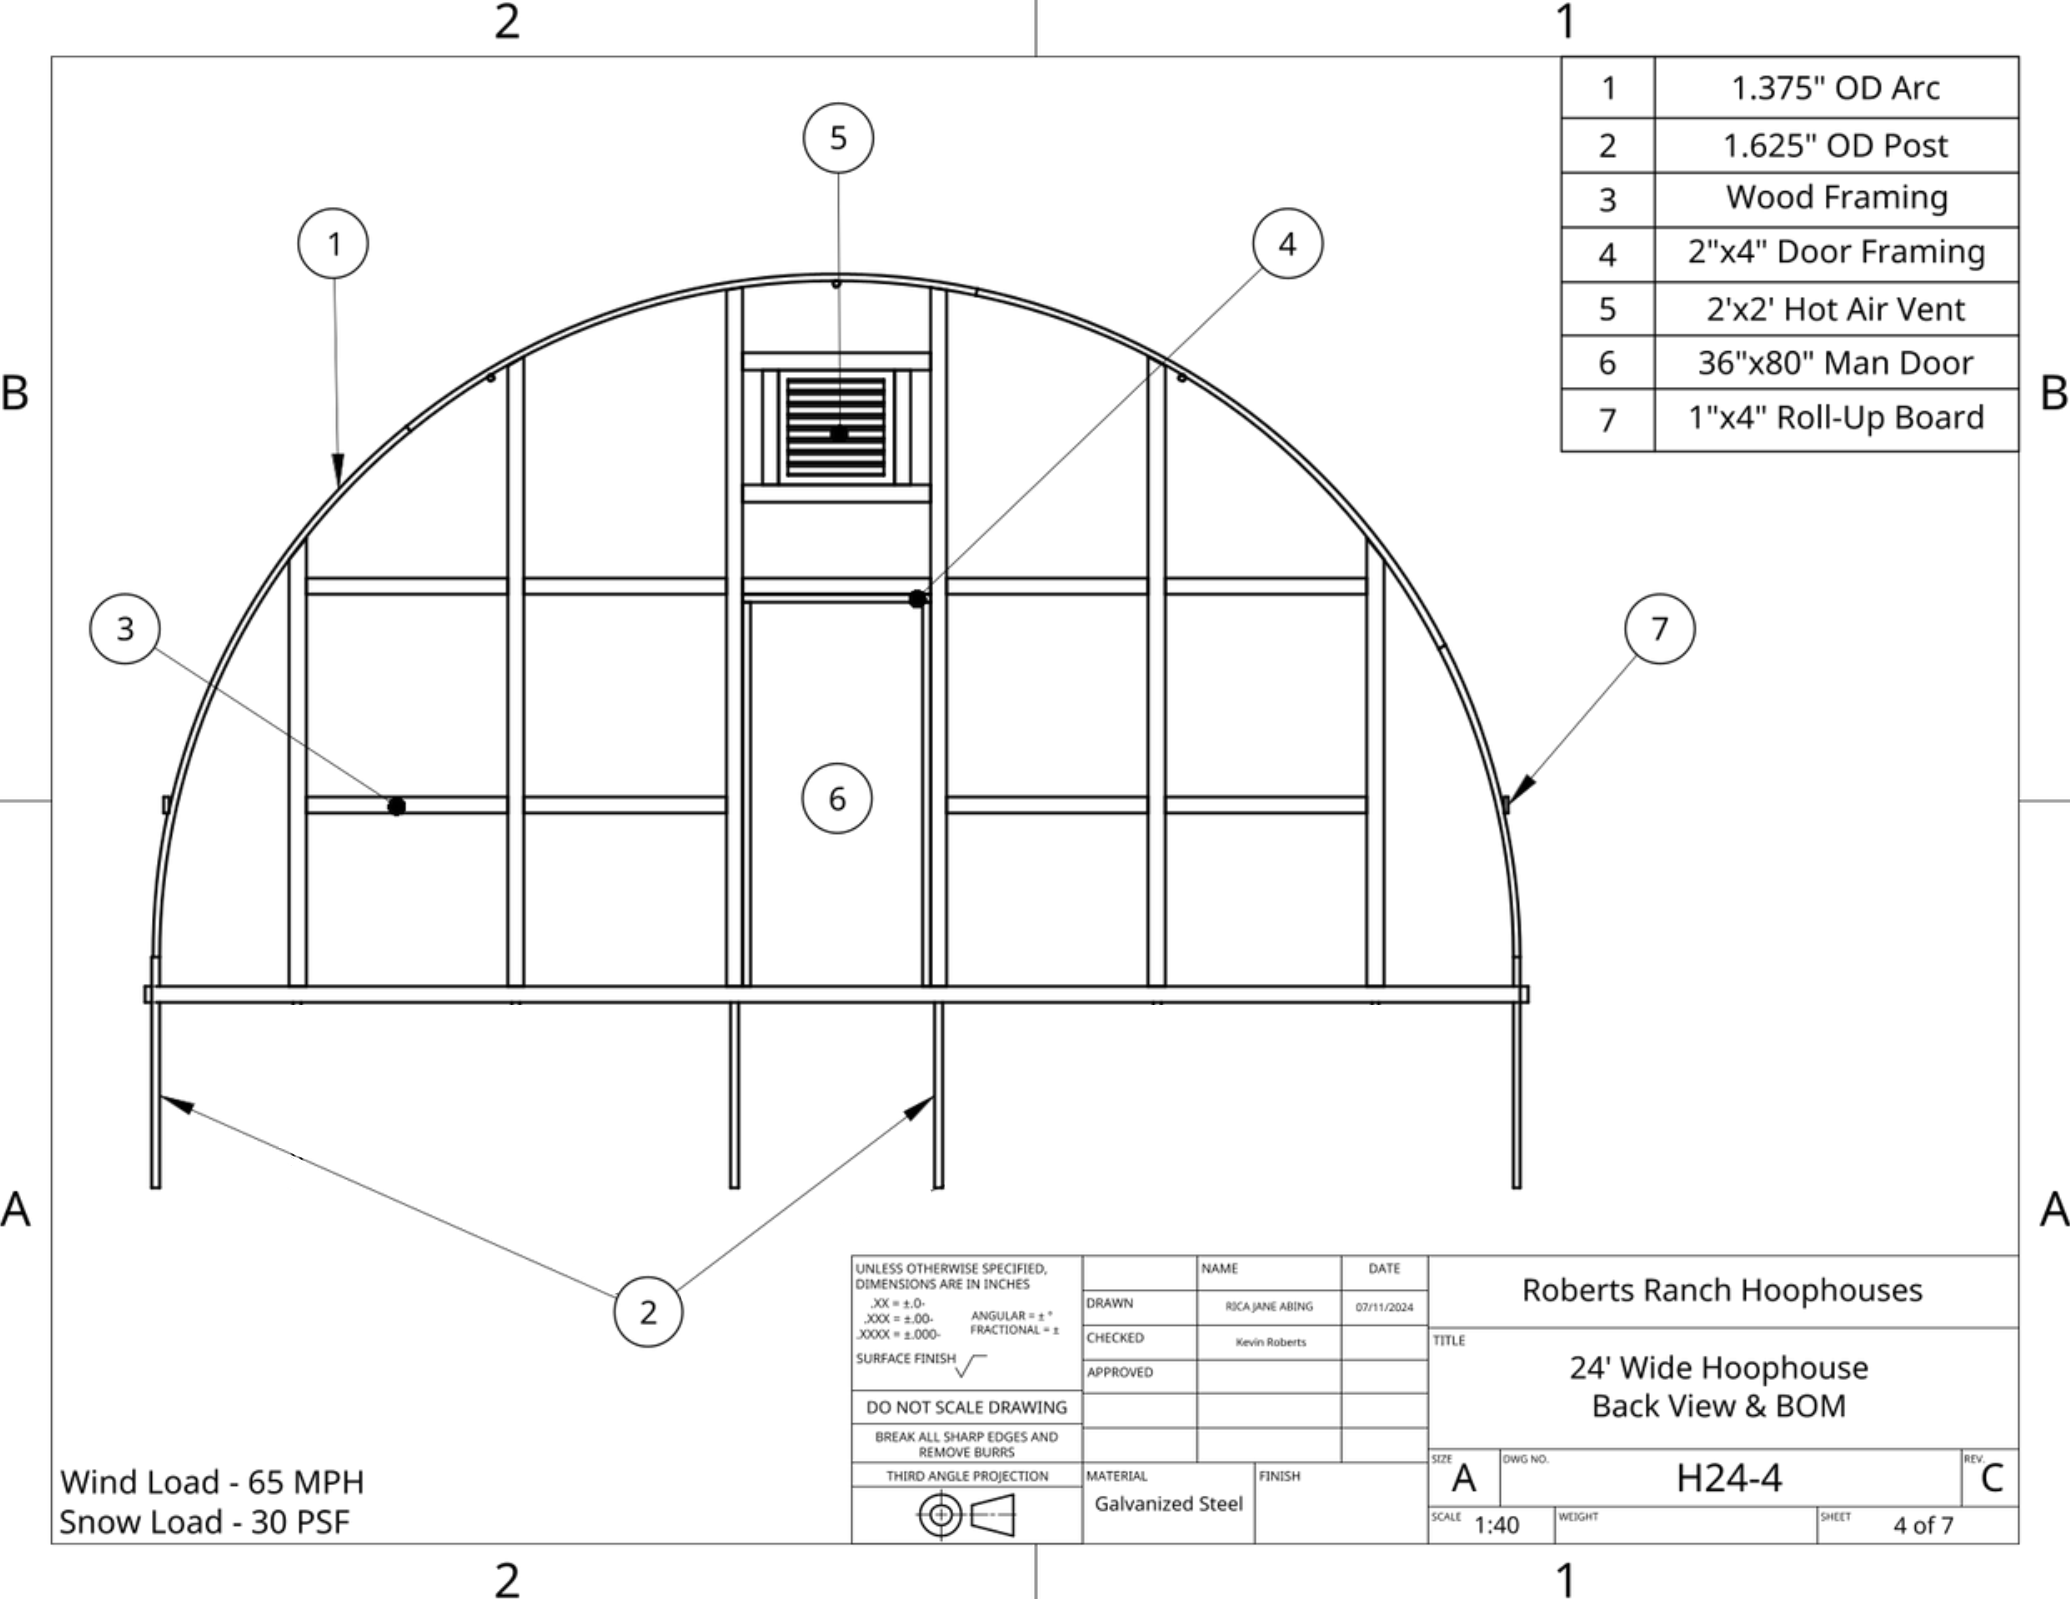

Wind Load - 65 MPH
Snow Load - 30 PSF

UNLESS OTHERWISE SPECIFIED,
DIMENSIONS ARE IN INCHES

.XX = ±.0-
.XXX = ±.00-
.XXXX = ±.000-

ANGULAR = ± °
FRACTIONAL = ±

SURFACE FINISH

DO NOT SCALE DRAWING

BREAK ALL SHARP EDGES AND
REMOVE BURRS

THIRD ANGLE PROJECTION

	NAME	DATE
DRAWN	RICA JANE ABING	07/11/2024
CHECKED	Kevin Roberts	
APPROVED		
MATERIAL	FINISH	
Galvanized Steel		


Roberts Ranch Hoophouses		
TITLE		
24' Wide Hoophouse Back View & BOM		
SIZE	DWG NO.	REV.
A	H24-4	C
SCALE	WEIGHT	SHEET
1:40		4 of 7

B


B


A

A

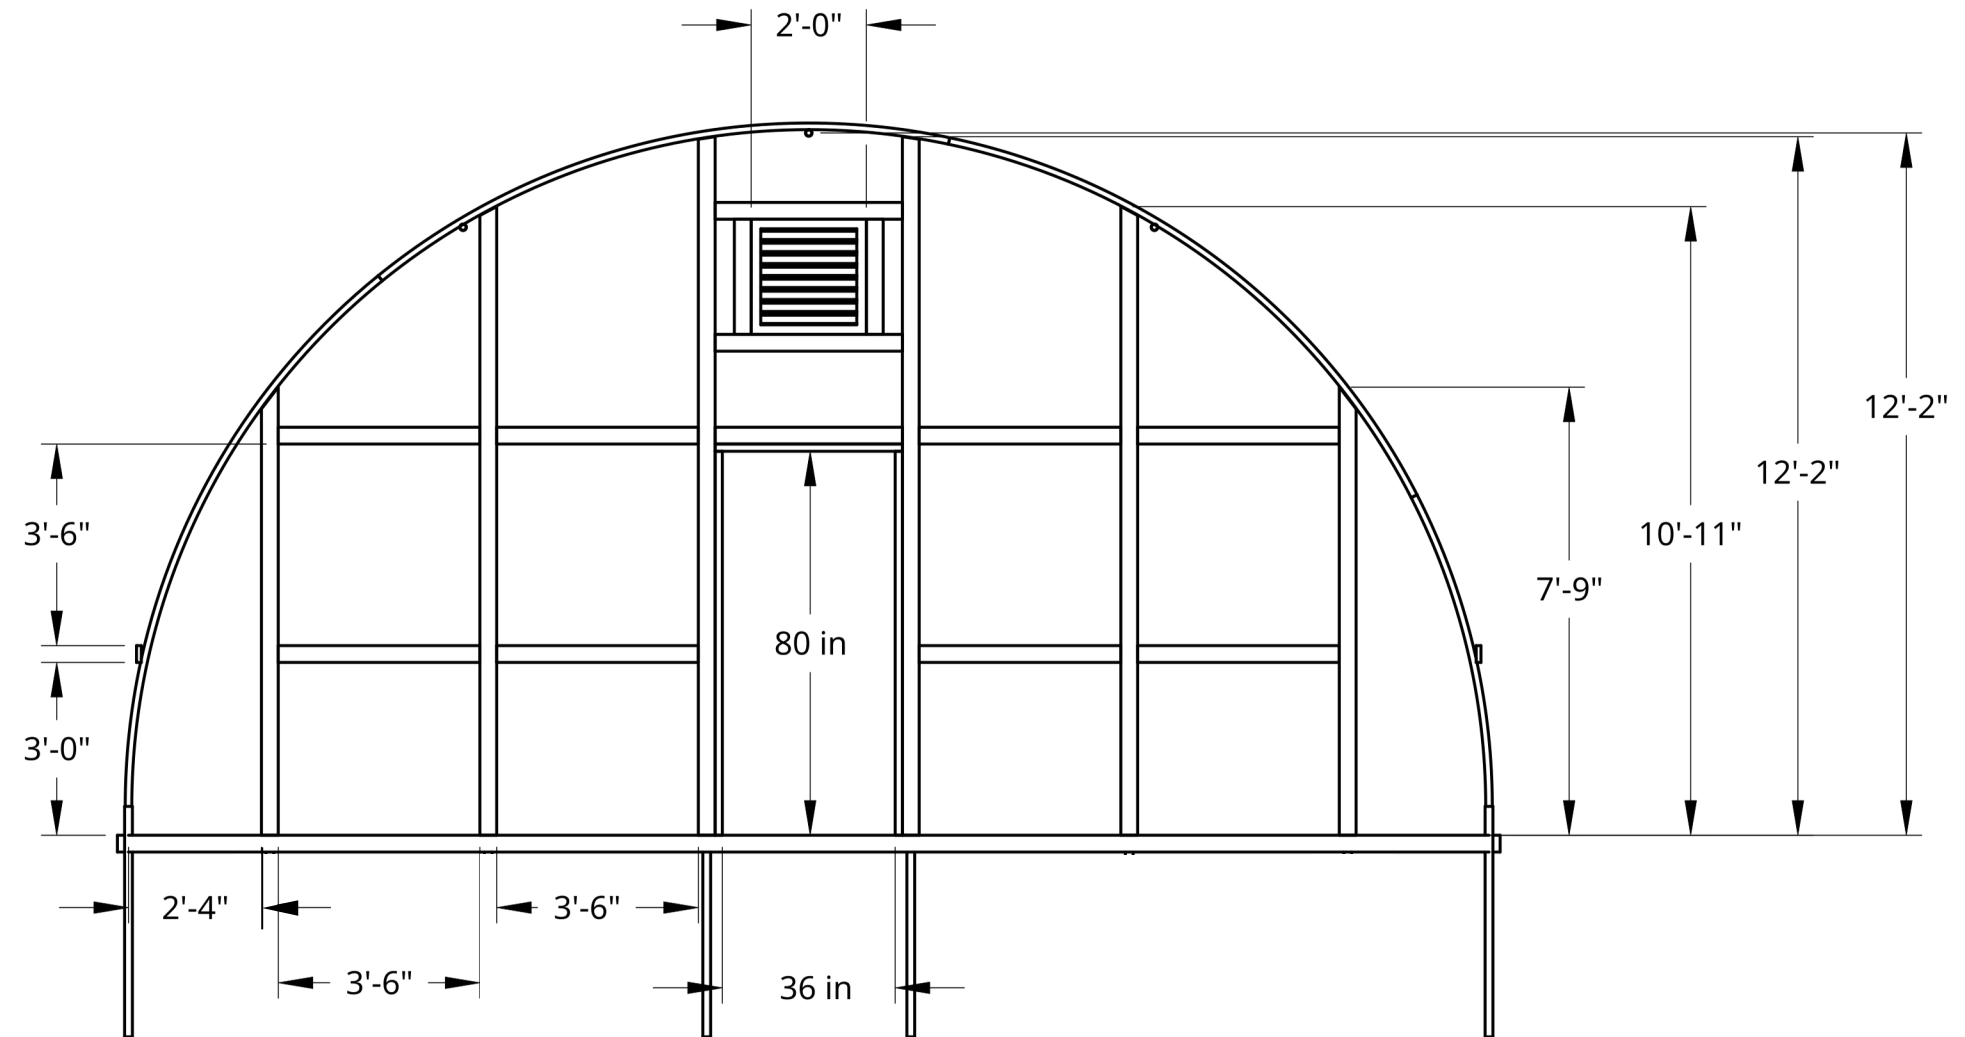

Wind Load - 65 MPH
Snow Load - 30 PSF

 UNLESS OTHERWISE SPECIFIED, DIMENSIONS ARE IN INCHES .XX = ±.0- .XXX = ±.00- .XXXX = ±.000- ANGULAR = ± ° FRACTIONAL = ± SURFACE FINISH 	NAME		DATE		Roberts Ranch Hoophouses						
	DRAWN		RICA JANE ABING						07/11/2024		
	CHECKED		Kevin Roberts		TITLE		24' Wide Hoophouse Dimensioned Back View				
	APPROVED										
	DO NOT SCALE DRAWING										
BREAK ALL SHARP EDGES AND REMOVE BURRS				SIZE		DWG NO.		H24-5		REV.	
THIRD ANGLE PROJECTION		MATERIAL		FINISH		A		C			
		Galvanized Steel				SCALE		1:40		WEIGHT	
								SHEET		5 of 7	

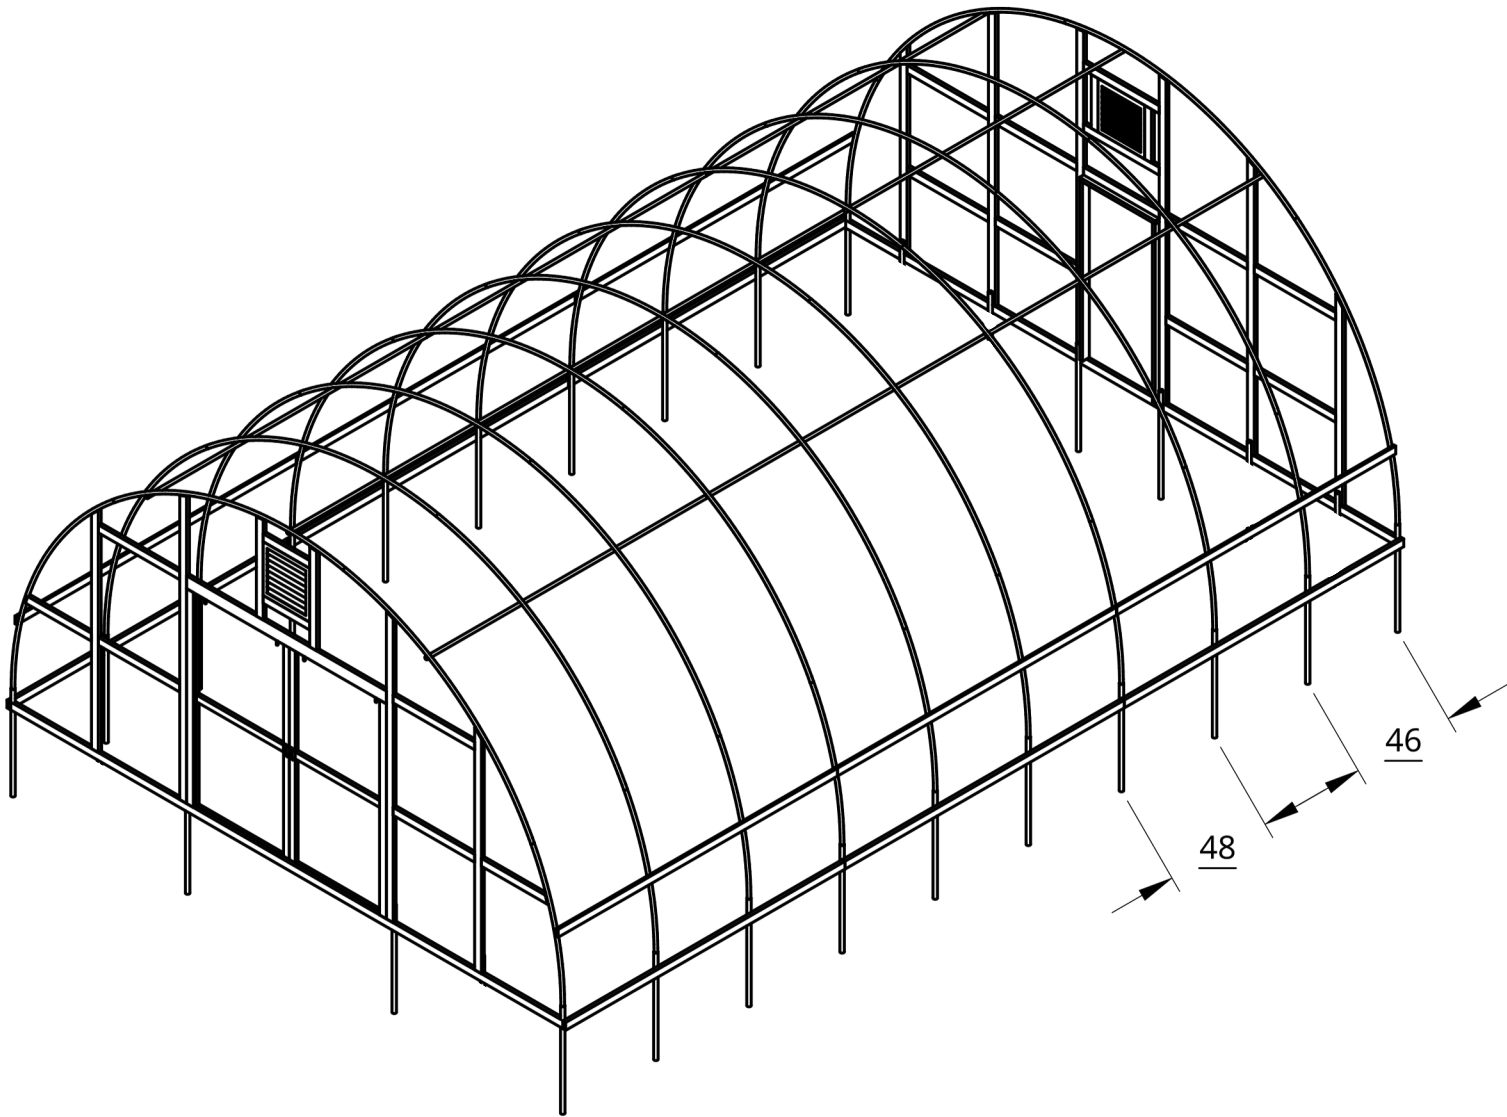

Wind Load - 65 MPH
Snow Load - 30 PSF

UNLESS OTHERWISE SPECIFIED, DIMENSIONS ARE IN INCHES .XX = ±.0- .XXX = ±.00- .XXXX = ±.000- ANGULAR = ± ° FRACTIONAL = ± SURFACE FINISH ✓ DO NOT SCALE DRAWING BREAK ALL SHARP EDGES AND REMOVE BURRS THIRD ANGLE PROJECTION MATERIAL Galvanized Steel		NAME RICA JANE ABING	DATE 08/08/2024	Roberts Ranch Hoophouses	
		CHECKED Kevin Roberts		TITLE 24' Wide Hoophouse Isometric View	
		APPROVED		SIZE A	DWG NO. H24-6
				SCALE 1:70	WEIGHT SHEET 6 of 7
				REV C	

