


B

A

B

A

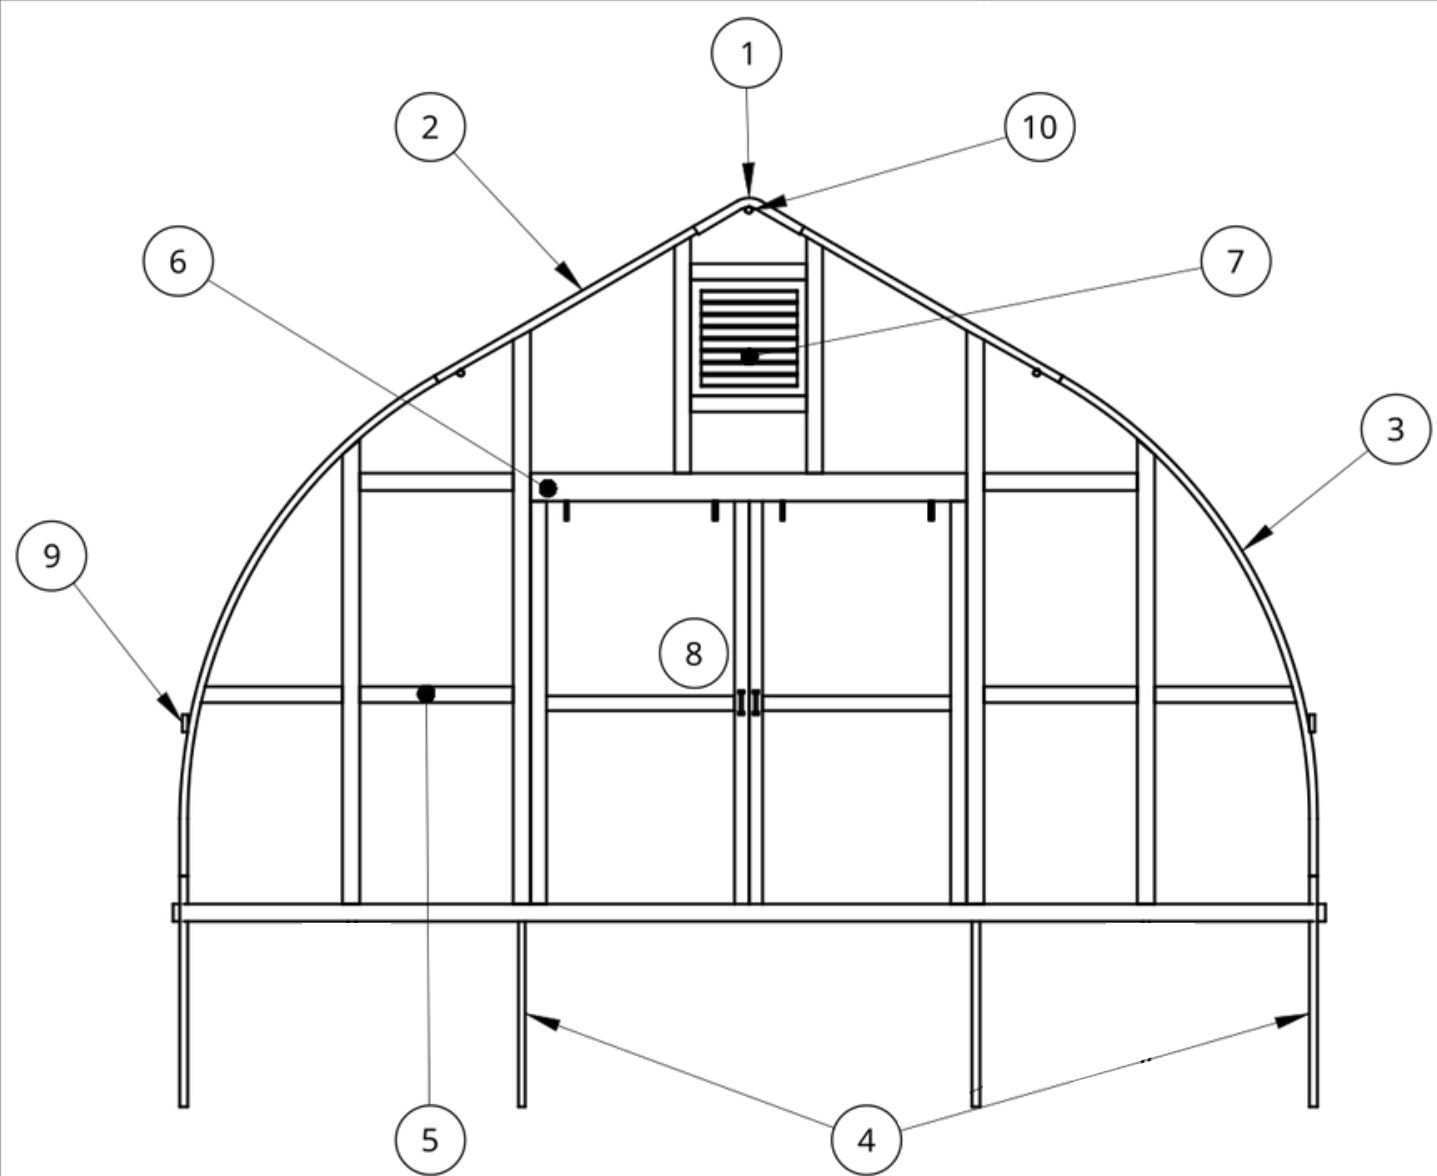

1	1.875" OD Peak
2	1.625" OD Truss
3	1.625" OD Arc
4	1.625" OD Post
5	2"x4" Wood Framing
6	2"x12" Dual Sliding Door Header
7	2'x2' Hot Air Vent
8	7'x7' Bay Door
9	1"x4" Roll-Up Board
10	1.375" OD Purlin

Wind Load - 65 MPH
Snow Load - 30 PSF

UNLESS OTHERWISE SPECIFIED, DIMENSIONS ARE IN INCHES .XX = ±.0- .XXX = ±.00- .XXXX = ±.000- SURFACE FINISH ✓ DO NOT SCALE DRAWING BREAK ALL SHARP EDGES AND REMOVE BURRS THIRD ANGLE PROJECTION 				NAME	DATE	Roberts Ranch Hoophouses		
DRAWN				Rica Abing	08/07/2024	TITLE		
CHECKED				Kevin Roberts		20' Wide Gothic Hightunnel Front View		
APPROVED						SIZE A		
MATERIAL				Galvanized Steel	FINISH	DWG NO. G20-1		REV. C
						SCALE 1:40	WEIGHT	SHEET 1 of 7

2


1

B

A

B

A

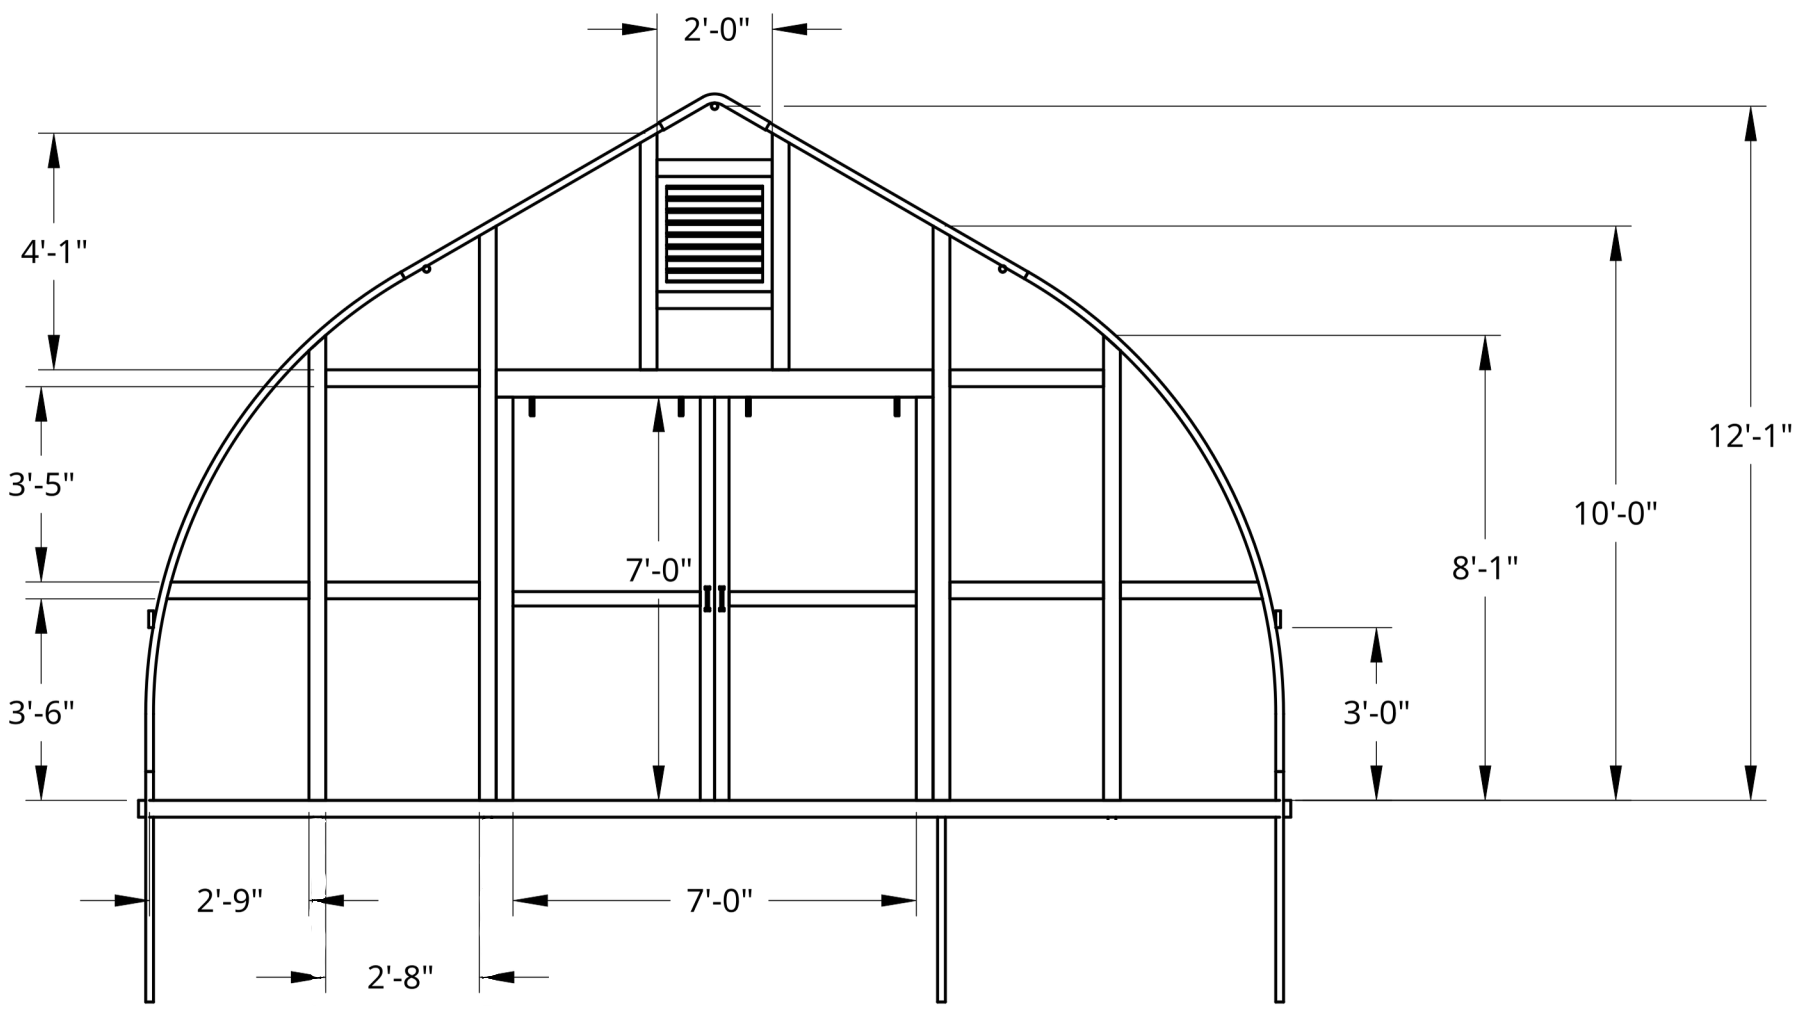

Wind Load - 65 MPH
Snow Load - 30 PSF


UNLESS OTHERWISE SPECIFIED, DIMENSIONS ARE IN INCHES .XX = ±.0- .XXX = ±.00- .XXXX = ±.000- ANGULAR = ± ° FRACTIONAL = ± SURFACE FINISH 				Roberts Ranch Hoophouses			
DO NOT SCALE DRAWING				DRAWN	Rica Abing	08/07/2024	TITLE 20' Wide Gothic Hightunnel Dimensioned Front View
BREAK ALL SHARP EDGES AND REMOVE BURRS				CHECKED	Kevin Roberts		
THIRD ANGLE PROJECTION 				APPROVED			
MATERIAL Galvanized Steel				FINISH		SIZE A	DWG NO. G20-2
						SCALE 1:40	WEIGHT 2 of 7
						SHEET	REV C

2


1

B

A

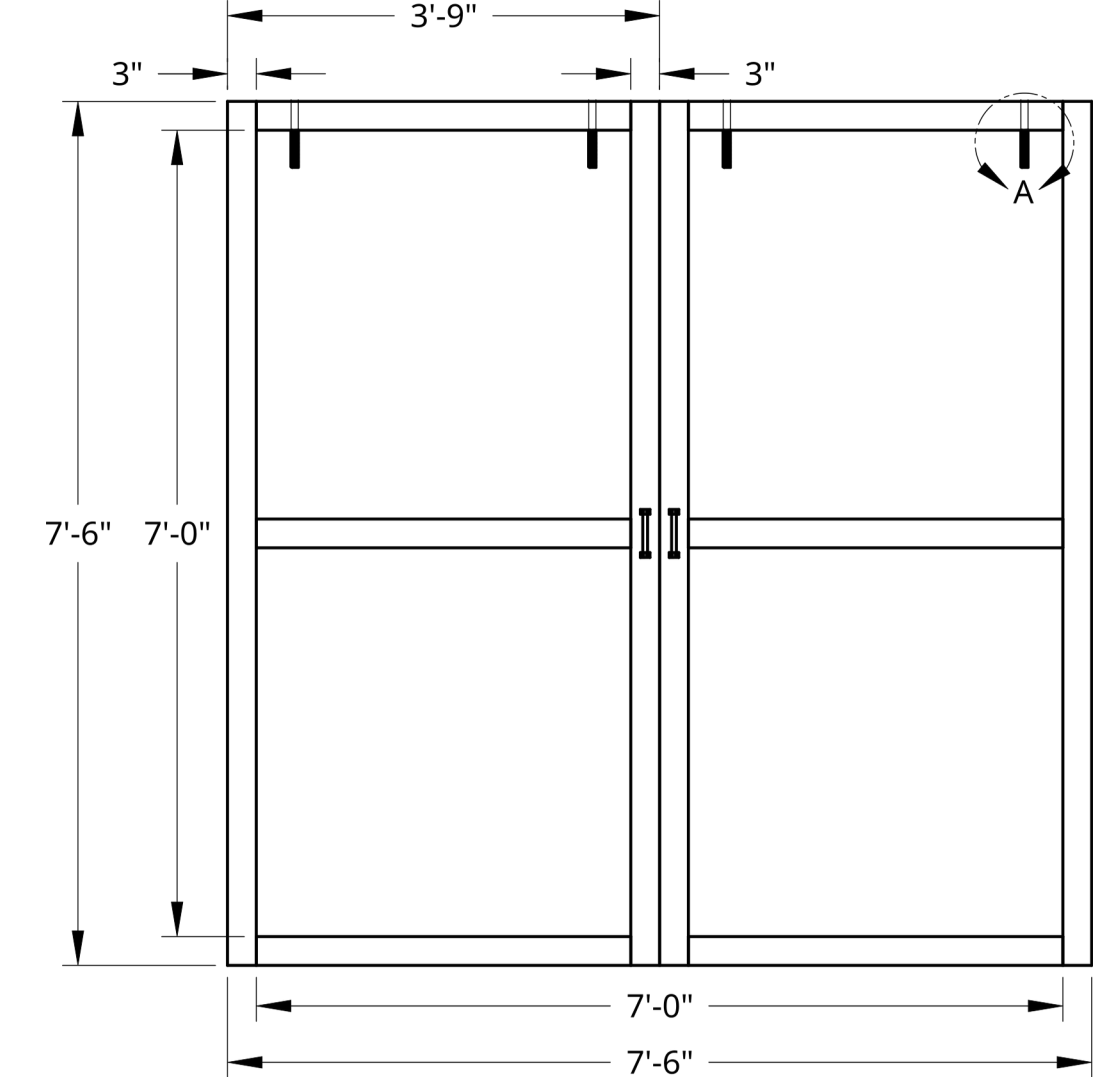

1

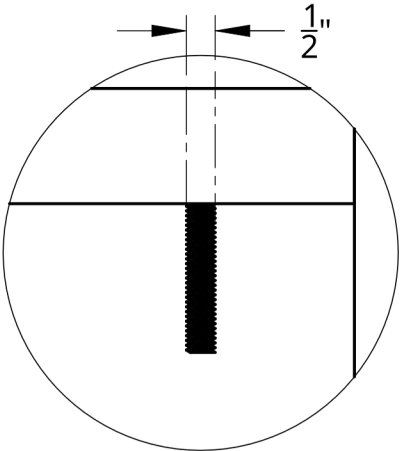

DETAIL A
1/2" Hole
SCALE 1:5

B

A

Wind Load - 65 MPH
Snow Load - 30 PSF

UNLESS OTHERWISE SPECIFIED, DIMENSIONS ARE IN INCHES .XX = ±.0- .XXX = ±.00- .XXXX = ±.000- SURFACE FINISH 		NAME		DATE	Roberts Ranch Hoophouses 7' x 7' Dual Bay Door Blow-Up Plan & Details			
		DRAWN	Rica Abing	08/07/2024				
		CHECKED	Kevin Roberts					
		APPROVED						
DO NOT SCALE DRAWING					TITLE			
BREAK ALL SHARP EDGES AND REMOVE BURRS								
THIRD ANGLE PROJECTION		MATERIAL		FINISH		SIZE	DWG NO.	REV.
		Galvanized Steel				A	G20-3	C
						SCALE 1:40	WEIGHT	SHEET 3 of 7

2


1

B

A

B

A

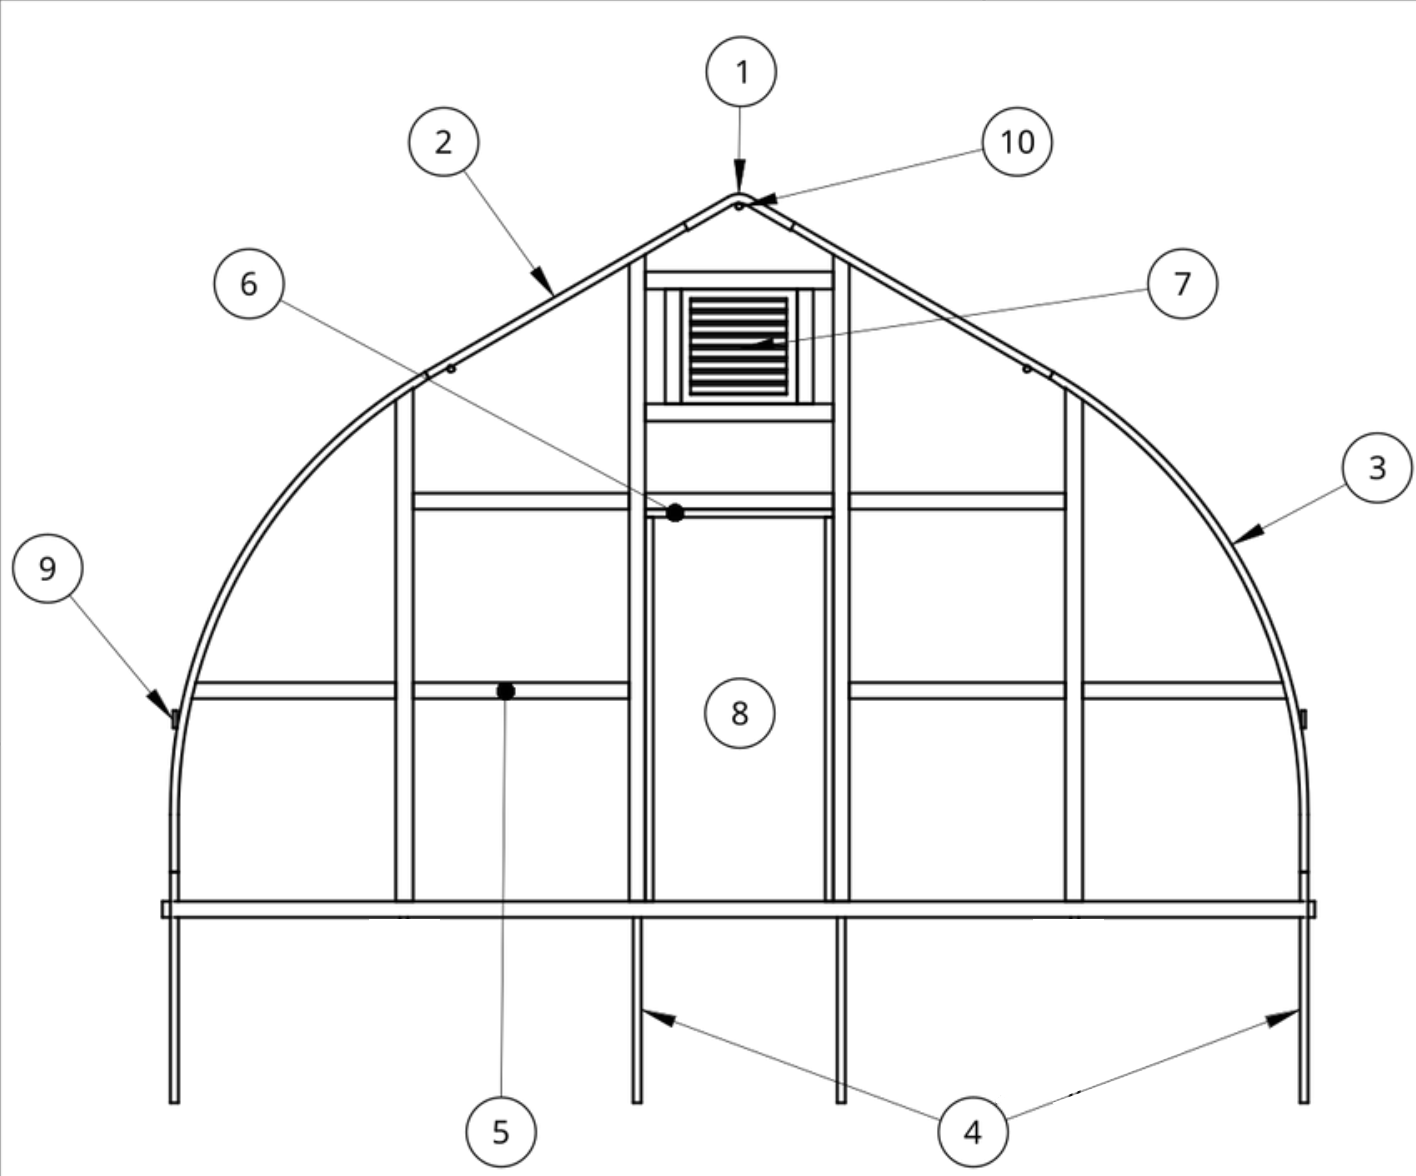

1	1.875" OD Peak
2	1.625" OD Truss
3	1.625" OD Arc
4	1.625" OD Post
5	2"x4" Wood Framing
6	2"x4" Door Framing
7	2'x2' Hot Air Vent
8	36" x 80" Man Door
9	1"x4" Roll-Up Board
10	1.375" OD Purlin

Wind Load - 65 MPH
Snow Load - 30 PSF

UNLESS OTHERWISE SPECIFIED, DIMENSIONS ARE IN INCHES .XX = ±.0- .XXX = ±.00- .XXXX = ±.000- SURFACE FINISH ✓ DO NOT SCALE DRAWING BREAK ALL SHARP EDGES AND REMOVE BURRS THIRD ANGLE PROJECTION 		NAME Rica Abing Kevin Roberts MATERIAL Galvanized Steel	DATE 07/10/2024 FINISH	Roberts Ranch Hoophouses 20' Wide Gothic Hightunnel Back View SIZE A SCALE 1:40		DWG NO. G20-4 WEIGHT		REV C SHEET 4 of 7
--	--	---	--------------------------------------	---	--	-------------------------	--	-----------------------

2


1

B

A

B

A

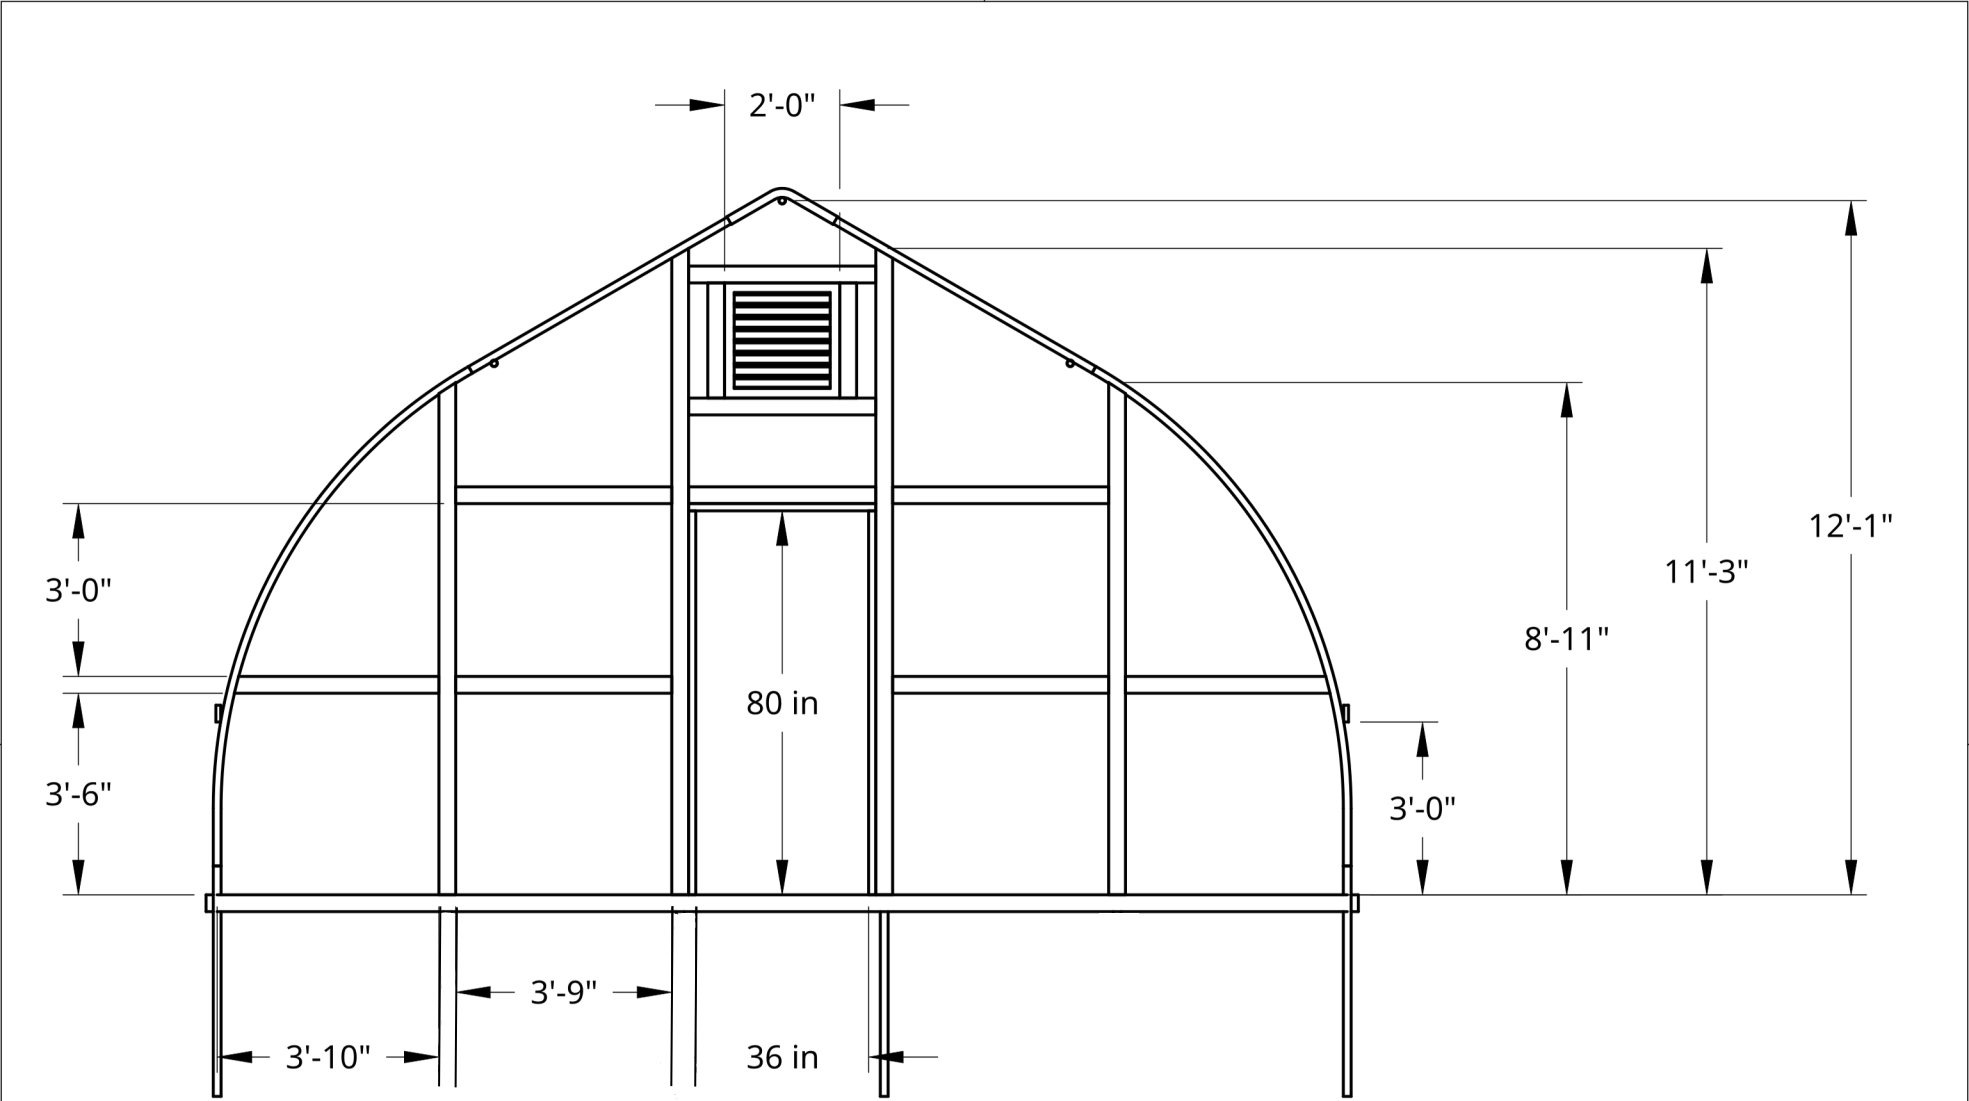


Wind Load - 65 MPH
Snow Load - 30 PSF

UNLESS OTHERWISE SPECIFIED, DIMENSIONS ARE IN INCHES .XX = ±.0- .XXX = ±.00- .XXXX = ±.000- SURFACE FINISH ✓ DO NOT SCALE DRAWING BREAK ALL SHARP EDGES AND REMOVE BURRS THIRD ANGLE PROJECTION Galvanized Steel		NAME	DATE	Roberts Ranch Hoophouses	
		DRAWN	Rica Abing	07/10/2024	TITLE 20' Wide Gothic Hightunnel Dimensioned Back View
		CHECKED	Kevin Roberts		
		APPROVED			
MATERIAL		FINISH	SIZE	DWG NO.	REV
Galvanized Steel			A	G20-5	C
SCALE		1:40	WEIGHT		SHEET
					5 of 7

2

1

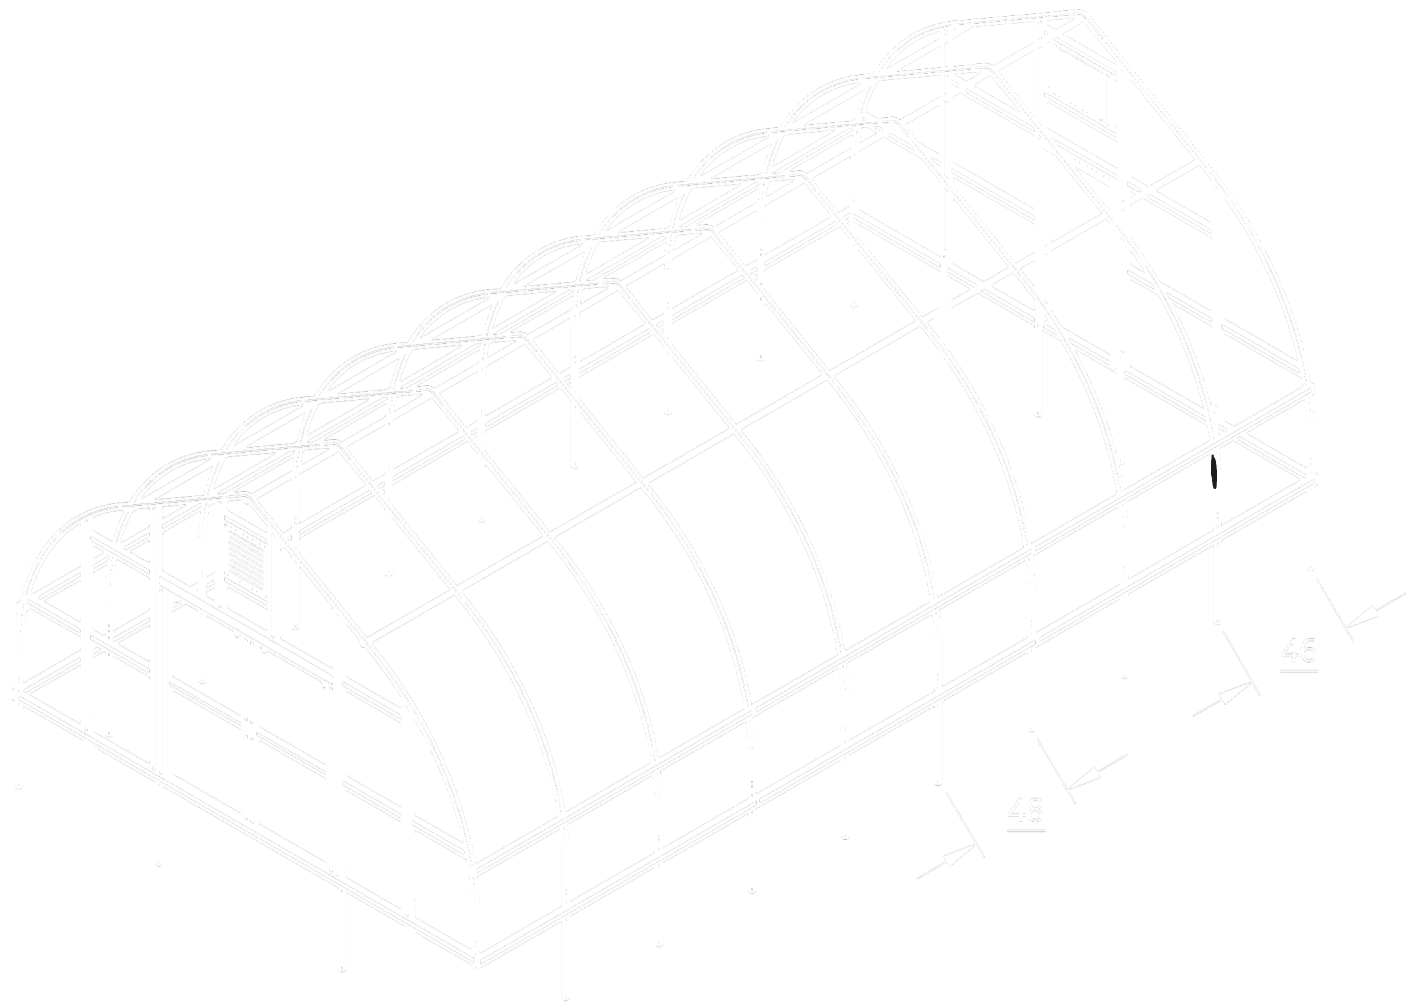

Wind load - 80 MPH
Snow load - 30 PSF

UNLESS OTHERWISE SPECIFIED, DIMENSIONS ARE IN INCHES JOE = 0-0 JOE = 1-0 JOE = 2-0 SURFACE FINISH DO NOT SCALE DRAWING BREAK ALL SHARP EDGES AND REWORK SURFACES THIRD ANGLE PROJECTION 	NAME		DATE	ROBERTS WATCH HOOPHOUSE	
	DRAWN	Tim Aling	08/07/2024		
	CHECKED	Kevin Roberts	08/07/2024		
	APPROVED		20' Wide Gothic High Tunnel Isometric View		
	MATERIAL		FINISH	SIZE	REV
Galvanized Steel		PAINT	A	C20-G	C
SCALE		1" = 7'0"	HEIGHT	1" = 7'0"	REV

